


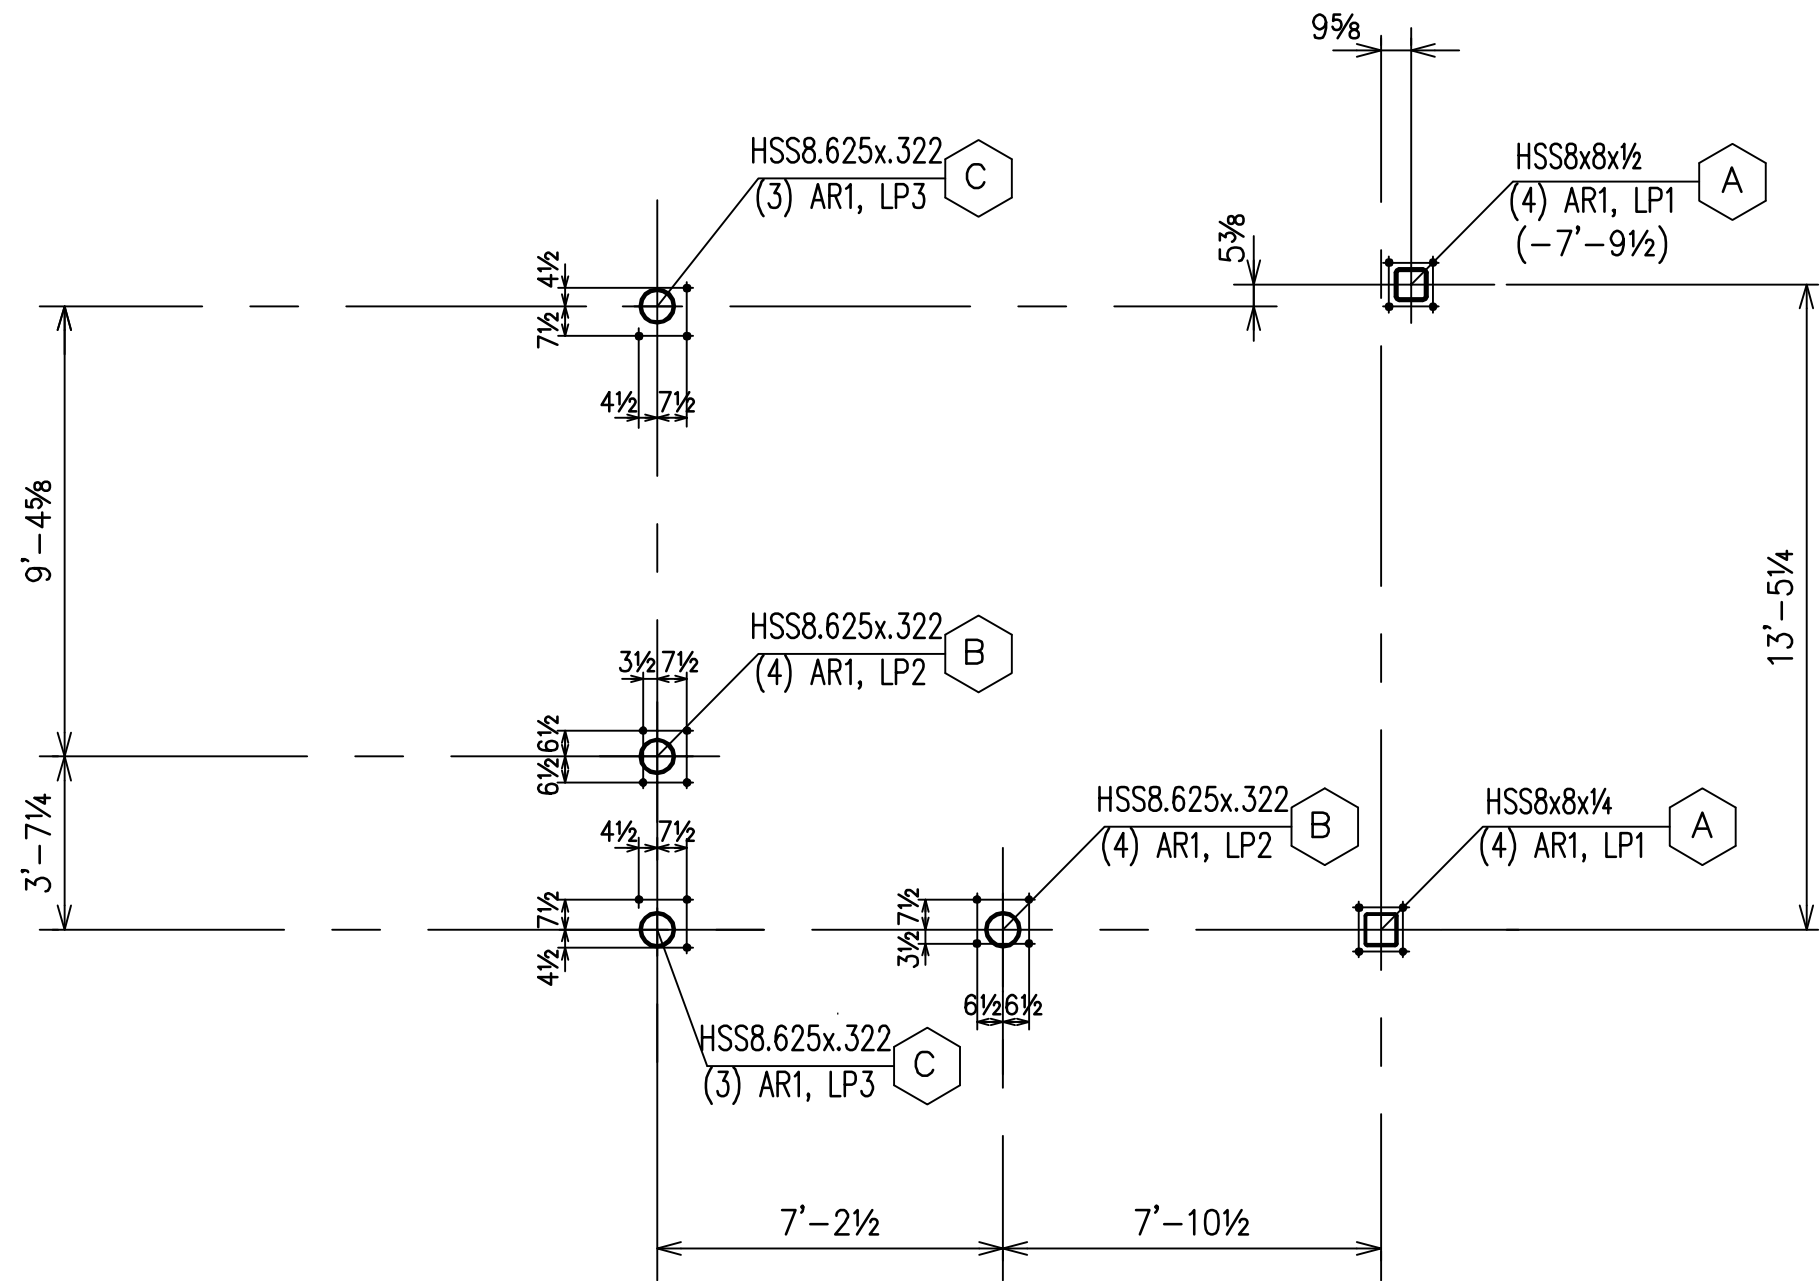

ANCHOR ROD SETTING PLAN
BOTTOM OF BASE PL TOP OF LEVEL PL ELEV. (-1'-7 1/2") FROM EXISTING FLOOR 100'-0"
SEE AB2 FOR BASE DETAILS

APPROVER NOTE :

AS PER A.I.S.C CODE OF STANDARD PRACTICE WE HAVE INCLUDED IN OUR SCHEDULE A MAXIMUM OF 14 CALENDAR DAYS FOR APPROVAL OF THIS SUBMITTAL. PLEASE MAKE EVERY EFFORT TO RETURN BY THIS DATE . ALSO, STANDARD IRON WORKS WILL NOT CONSIDER THESE DRAWINGS APPROVED FOR FABRICATION UNLESS ALL THE DIMENSIONS WE ASK FOR CONFIRMATION OF ARE IN FACT CONFIRMED.

NOTE: APPROVERS

APPROVAL/REVIEW AUTHORITY AND BUYER

PLEASE REVIEW THESE DRAWINGS CAREFULLY. IT REPRESENTS OUR INTERPRETATION OF THE CONTRACT DRAWINGS.

IT IS VERY IMPORTANT FOR THE APPROVERS TO PROVIDE ALL THE INFORMATION WE ASK FOR.

IF WE RECEIVE THESE DRAWINGS BACK WITHOUT THE PROPER INFORMATION, WE WILL BE FORCED TO RESUBMIT THEM TO YOU ONCE AGAIN ASKING FOR THIS INFORMATION. THIS WILL CAUSE A DELAY IN OUR ABILITY TO MEET YOUR SCHEDULE FOR THIS PROJECT.

WE NEED THESE DRAWINGS RETURNED TO US WITHIN THE 14 DAY APPROVAL TIME FRAME. WITH ALL THE QUESTIONS ANSWERED OR A DELAY IN FABRICATION WILL OCCUR. THIS WILL BE BEYOND OUR CONTROL.

IT IS OUR GOAL TO PROVIDE OUR CONTRACTUAL WORK FOR THIS PROJECT ON A SCHEDULE THAT MEETS YOUR REQUIREMENTS. IN ORDER TO ACCOMPLISH THIS, WE NEED YOUR HELP DURING THE APPROVAL PROCESS TO ENSURE OUR SUBMITTALS ARE APPROVED IN A TIMELY MANNER. THIS MEANS THAT ALL THE INFORMATION WE REQUEST BE PROVIDED, AND ALL THE INFORMATION TO BE VERIFIED IS VERIFIED. SHOULD YOU AND THE ARCHITECT/ENGINEER NOT PROVIDE THE REQUIRED INFORMATION ON APPROVAL IN A TIMELY MANNER, THIS WILL CAUSE A DELAY IN OUR ABILITY TO PROVIDE OUR CONTRACTUAL WORK ON SCHEDULE.

WE SIMPLY CANNOT DETAIL EVERY ITEM FOR THIS JOB WITHOUT THE CORRECT DIMENSIONS.



PLEASE BE ADVISED THAT THE STRUCTURAL STEEL FABRICATOR IS NOT RESPONSIBLE FOR FIELD MEASUREMENTS. SEE AISC CODE OF STANDARD PRACTICE DATED 3-00 PARAGRAPH 1.13 AS FOLLOWS:




1.13 "SURVEYING OR FIELD DIMENSIONING OF AN EXISTING STRUCTURE IS NOT WITHIN THE SCOPE OF WORK THAT IS PROVIDED BY EITHER THE FABRICATOR OR ERECTOR. SUCH SURVEYING OR FIELD DIMENSIONING, WHICH IS NECESSARY FOR THE COMPLETION OF SHOP AND ERECTION DRAWINGS AND FABRICATION, SHALL BE PERFORMED AND FURNISHED TO THE FABRICATOR IN A TIMELY MANNER SO AS NOT TO INTERFERE WITH OR DELAY THE WORK OF THE FABRICATOR OR THE ERECTOR."

THEREFORE, YOU, YOUR SUB-CONTRACTOR, ARCHITECT/ENGINEER, OR OWNER MUST FURNISH US WITH THIS INFORMATION ON OUR SUBMITTED DRAWINGS.

SOMETIMES WHILE WE ARE DETAILING EACH PIECE WE MAY COME UP WITH OTHER UNFORESEEN QUESTIONS. WHEN THIS OCCURS WE WILL SUBMIT AN RFI (REQUEST FOR INFORMATION). WE WILL GREATLY APPRECIATE YOUR IMMEDIATE ATTENTION TO THESE, AND HOPEFULLY WE CAN GET OUR ANSWERS WITHIN THREE (3) DAYS.

FOR APPROVAL ONLY-NOT FOR CONSTRUCTION

   	REV. NO.	DATE	REVISIONS			PROJECT FALLS FARMHOUSE	
	Δ	8/8/13	PER APPROV. & FIELD			LOCATION 437 CREEK FLATS RD FALLS, PENNSYLVANIA	
						STANDARD IRON WORKS	
						990 NORTH SOUTH ROAD SCRANTON, PENNA. 18504 (570) 347-2058 WWW.STANDARDIRONWORKS.COM	
						ARCHITECT JOSEPH/ ROMINSKI	
						CONTRACTOR GIVONEHOME, INC	
						DRAWN BY: DAN	
						CHECK BY: RGY	
						SHOP CODE:	
						DRAWING NO.	
						739-AB1	

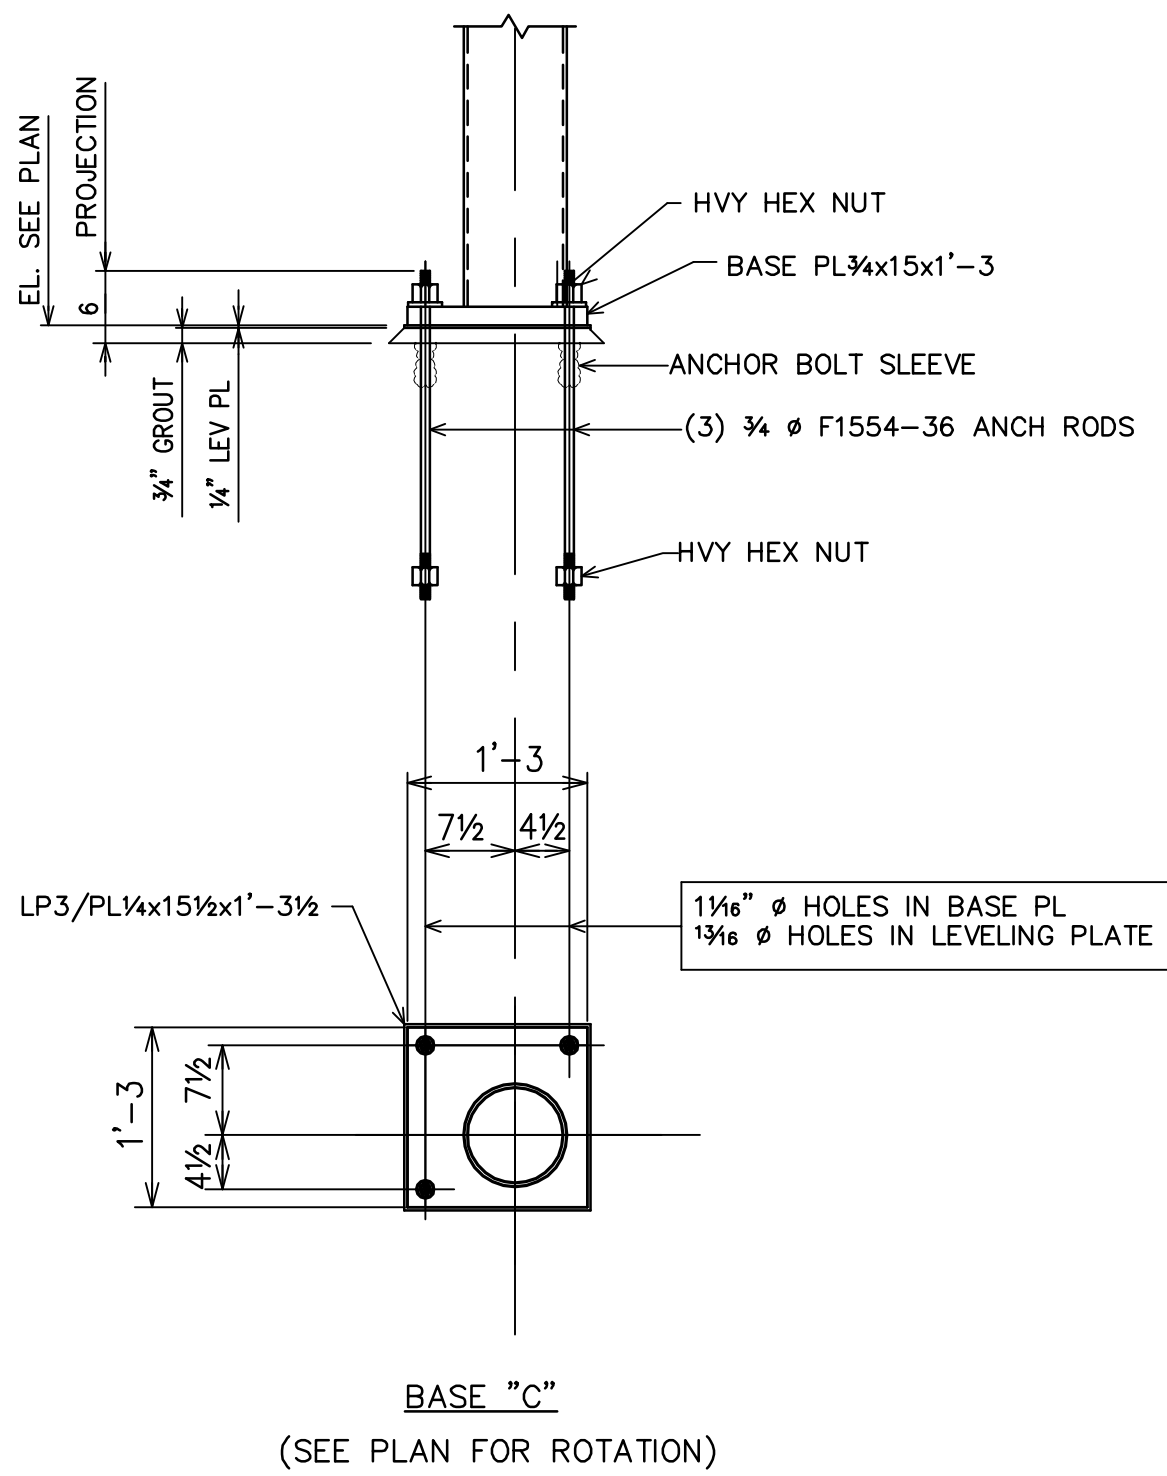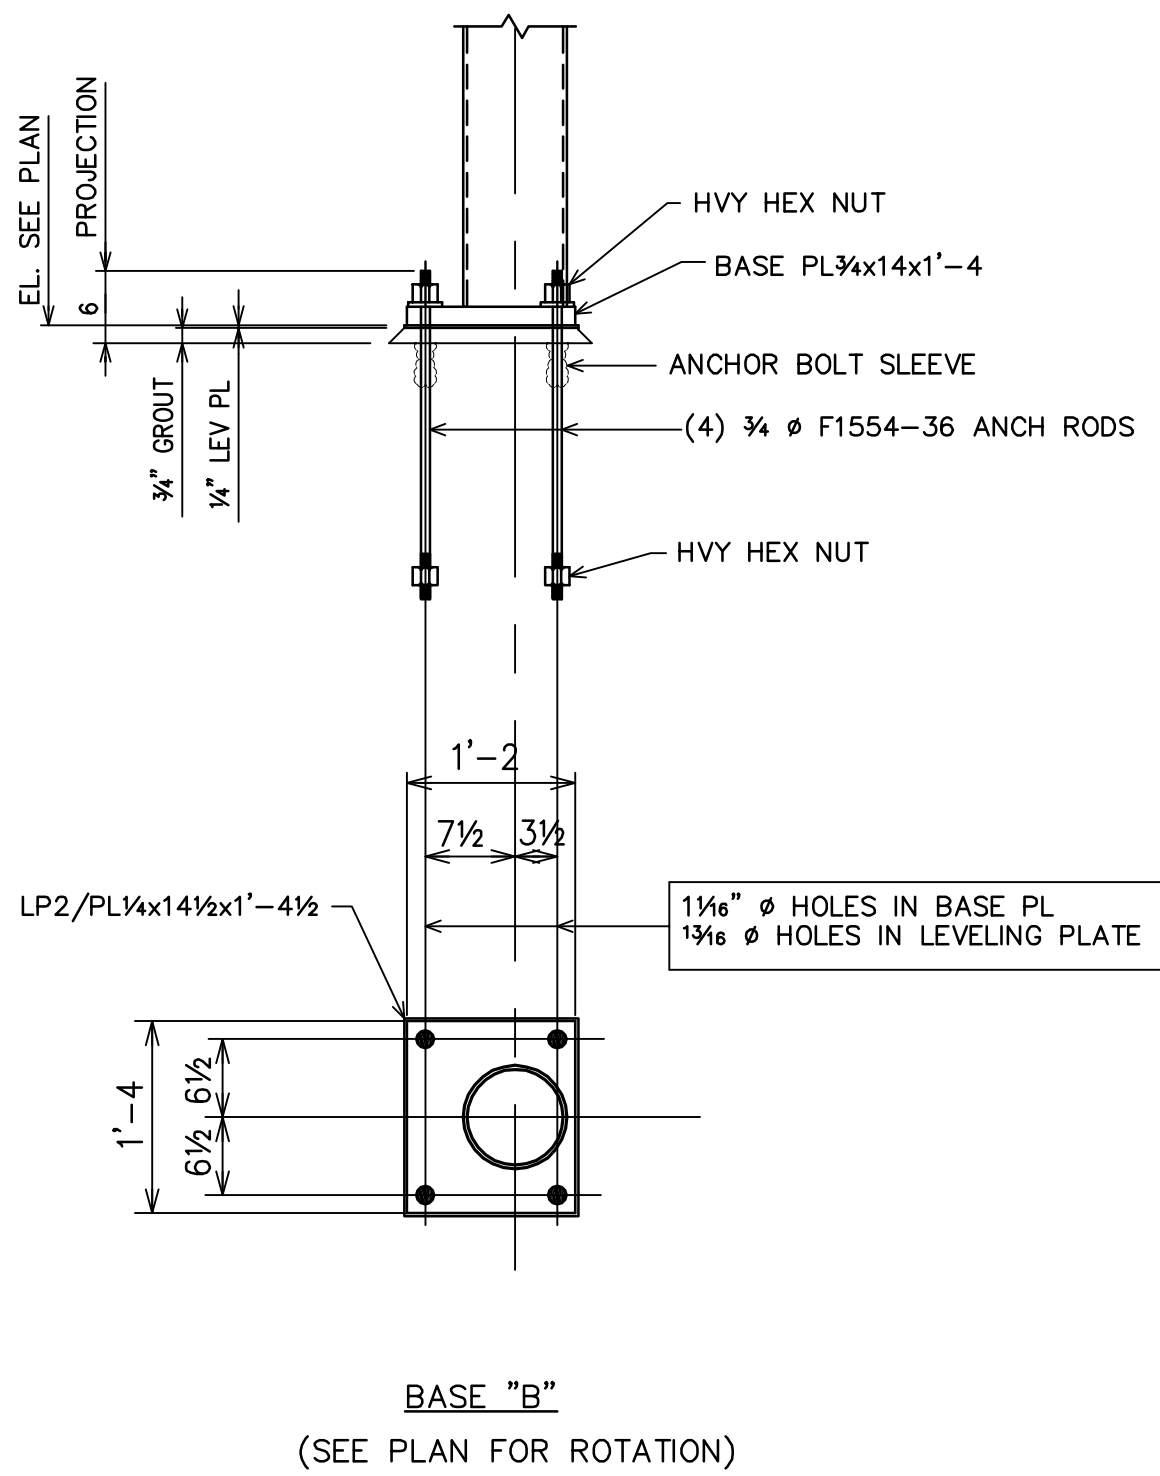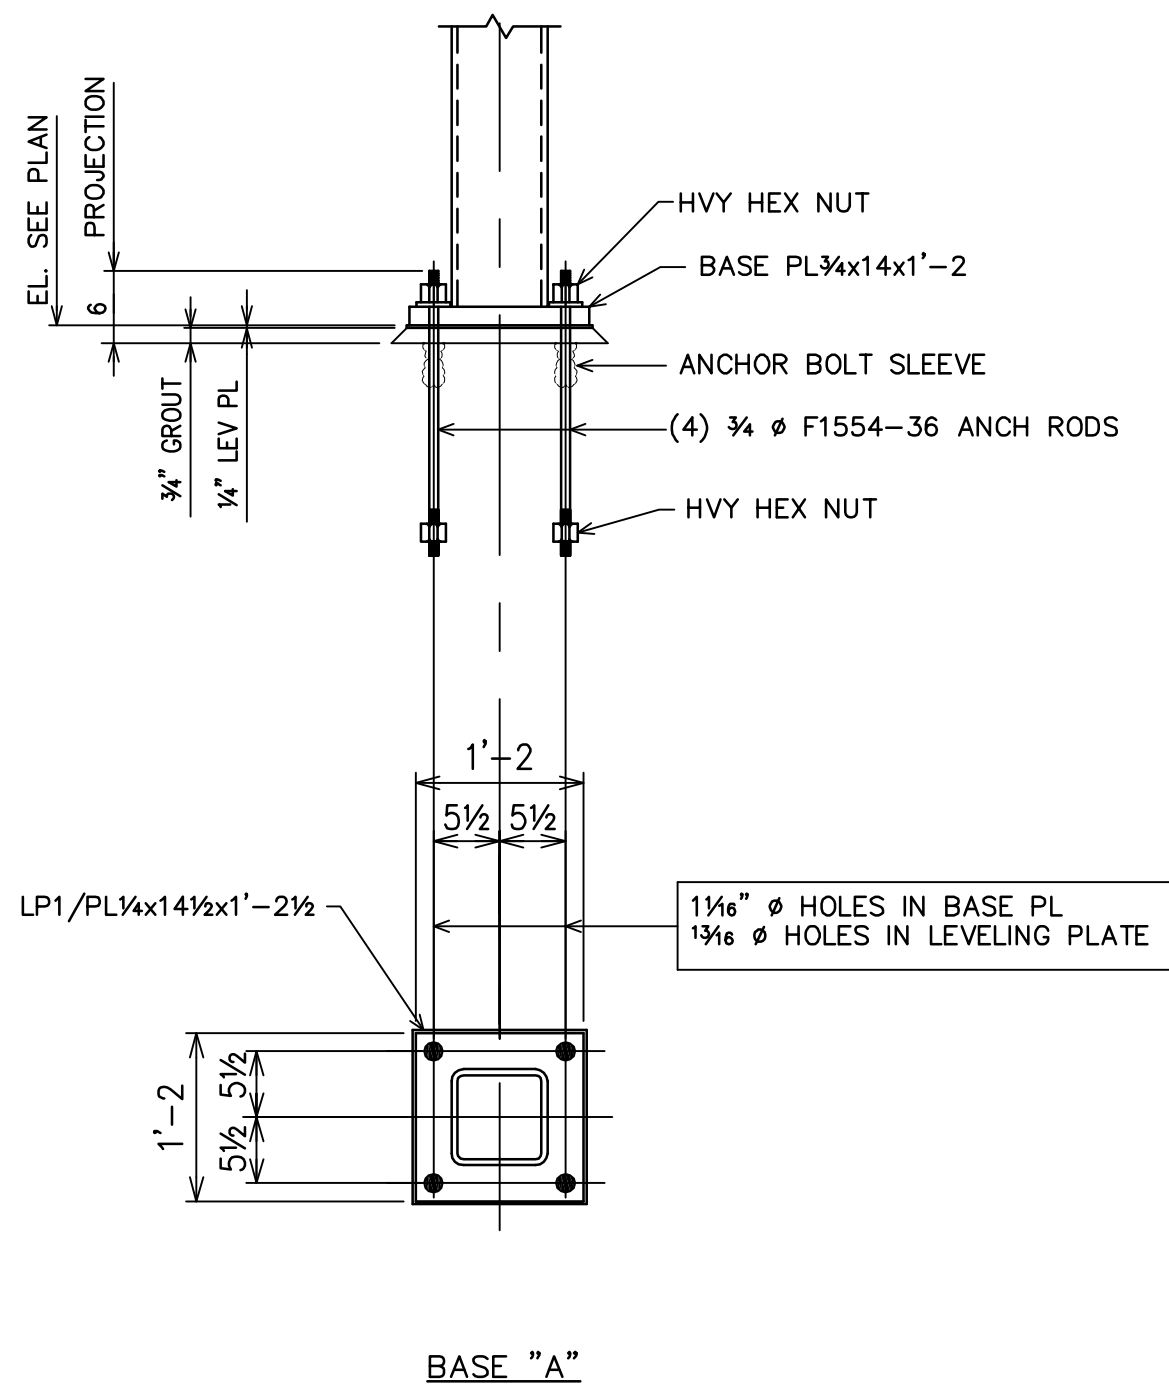

APPROVER NOTE :

AS PER A.I.S.C CODE OF STANDARD PRACTICE WE HAVE INCLUDED IN OUR SCHEDULE A MAXIMUM OF 14 CALENDAR DAYS FOR APPROVAL OF THIS SUBMITTAL. PLEASE MAKE EVERY EFFORT TO RETURN BY THIS DATE . ALSO, STANDARD IRON WORKS WILL NOT CONSIDER THESE DRAWINGS APPROVED FOR FABRICATION UNLESS ALL THE DIMENSIONS WE ASK FOR CONFIRMATION OF ARE IN FACT CONFIRMED.

NOTE: APPROVERS

APPROVAL/REVIEW AUTHORITY AND BUYER

PLEASE REVIEW THESE DRAWINGS CAREFULLY. IT REPRESENTS OUR INTERPRETATION OF THE CONTRACT DRAWINGS.

IT IS VERY IMPORTANT FOR THE APPROVERS TO PROVIDE ALL THE INFORMATION WE ASK FOR.

IF WE RECEIVE THESE DRAWINGS BACK WITHOUT THE PROPER INFORMATION, WE WILL BE FORCED TO RESUBMIT THEM TO YOU ONCE AGAIN ASKING FOR THIS INFORMATION. THIS WILL CAUSE A DELAY IN OUR ABILITY TO MEET YOUR SCHEDULE FOR THIS PROJECT.

WE NEED THESE DRAWINGS RETURNED TO US WITHIN THE 14 DAY APPROVAL TIME FRAME. WITH ALL THE QUESTIONS ANSWERED OR A DELAY IN FABRICATION WILL OCCUR. THIS WILL BE BEYOND OUR CONTROL.

IT IS OUR GOAL TO PROVIDE OUR CONTRACTUAL WORK FOR THIS PROJECT ON A SCHEDULE THAT MEETS YOUR REQUIREMENTS. IN ORDER TO ACCOMPLISH THIS, WE NEED YOUR HELP DURING THE APPROVAL PROCESS TO INSURE OUR SUBMITTALS ARE APPROVED IN A TIMELY MANNER. THIS MEANS THAT ALL THE INFORMATION WE REQUEST BE PROVIDED, AND ALL THE INFORMATION TO BE VERIFIED IS VERIFIED. SHOULD YOU AND THE ARCHITECT/ENGINEER NOT PROVIDE THE REQUIRED INFORMATION ON APPROVAL IN A TIMELY MANNER, THIS WILL CAUSE A DELAY IN OUR ABILITY TO PROVIDE OUR CONTRACTUAL WORK ON SCHEDULE.

WE SIMPLY CANNOT DETAIL EVERY ITEM FOR THIS JOB WITHOUT THE CORRECT DIMENSIONS.

PLEASE BE ADVISED THAT THE STRUCTURAL STEEL FABRICATOR IS NOT RESPONSIBLE FOR FIELD MEASUREMENTS. SEE AISC CODE OF STANDARD PRACTICE DATED 3-00 PARAGRAPH 1.13 AS FOLLOWS:

1.13 "SURVEYING OR FIELD DIMENSIONING OF AN EXISTING STRUCTURE IS NOT WITHIN THE SCOPE OF WORK THAT IS PROVIDED BY EITHER THE FABRICATOR OR ERECTOR. SUCH SURVEYING OR FIELD DIMENSIONING, WHICH IS NECESSARY FOR THE COMPLETION OF SHOP AND ERECTION DRAWINGS AND FABRICATION, SHALL BE PERFORMED AND FURNISHED TO THE FABRICATOR IN A TIMELY MANNER SO AS NOT TO INTERFERE WITH OR DELAY THE WORK OF THE FABRICATOR OR THE ERECTOR."

THEREFORE, YOU, YOUR SUB-CONTRACTOR, ARCHITECT/ENGINEER, OR OWNER MUST FURNISH US WITH THIS INFORMATION ON OUR SUBMITTED DRAWINGS.

SOMETIMES WHILE WE ARE DETAILING EACH PRICE WE MAY COME UP WITH OTHER UNFORESEEN QUESTIONS. WHEN THIS OCCURS WE WILL SUBMIT AN RFI (REQUEST FOR INFORMATION). WE WILL GREATLY APPRECIATE YOUR IMMEDIATE ATTENTION TO THESE, AND HOPEFULLY WE CAN GET OUR ANSWERS WITHIN THREE (3) DAYS.

FOR APPROVAL ONLY-NOT FOR CONSTRUCTION

	REV. NO.	DATE	REVISIONS		PROJECT FALLS FARMHOUSE	
					LOCATION 437 CREEK FLATS RD FALLS, PENNSYLVANIA	
					STANDARD IRON WORKS	
					990 NORTH SOUTH ROAD SCRANTON, PENNA. 18504	
					(570) 347-2058 WWW.STANDARDIRONWORKS.COM	
					ARCHITECT JOSEPH/ ROMINSKI	
					CONTRACTOR GIVONEHOME, INC	
					DRAWN BY: DAN	
					CHECK BY: RGY	
					SHOP CODE:	
					DRAWING NO. 739-AB2	

