


NOTE
FOR GENERAL NOTES, SEE GN1
FOR SECTIONS SEE E11

			OVER SCHUYLKILL RIVER	
	7/28/08	PER APPROVAL	S-26793	REF. DWG: 53
	4/16/08	ADD SECT.2 @ PIER 3	SPANS 1-3 NB	
	4/15/08	FLANGE PLATE MARKS	DWN: DAN	DATE: 3-31-08
	4/10/08	ADD FLANGE PLATES	CKD: RGY	DATE: 4-7-08
NO	DATE	REVISION	CONTR. NO. 08-004	DRAWING NO. E1

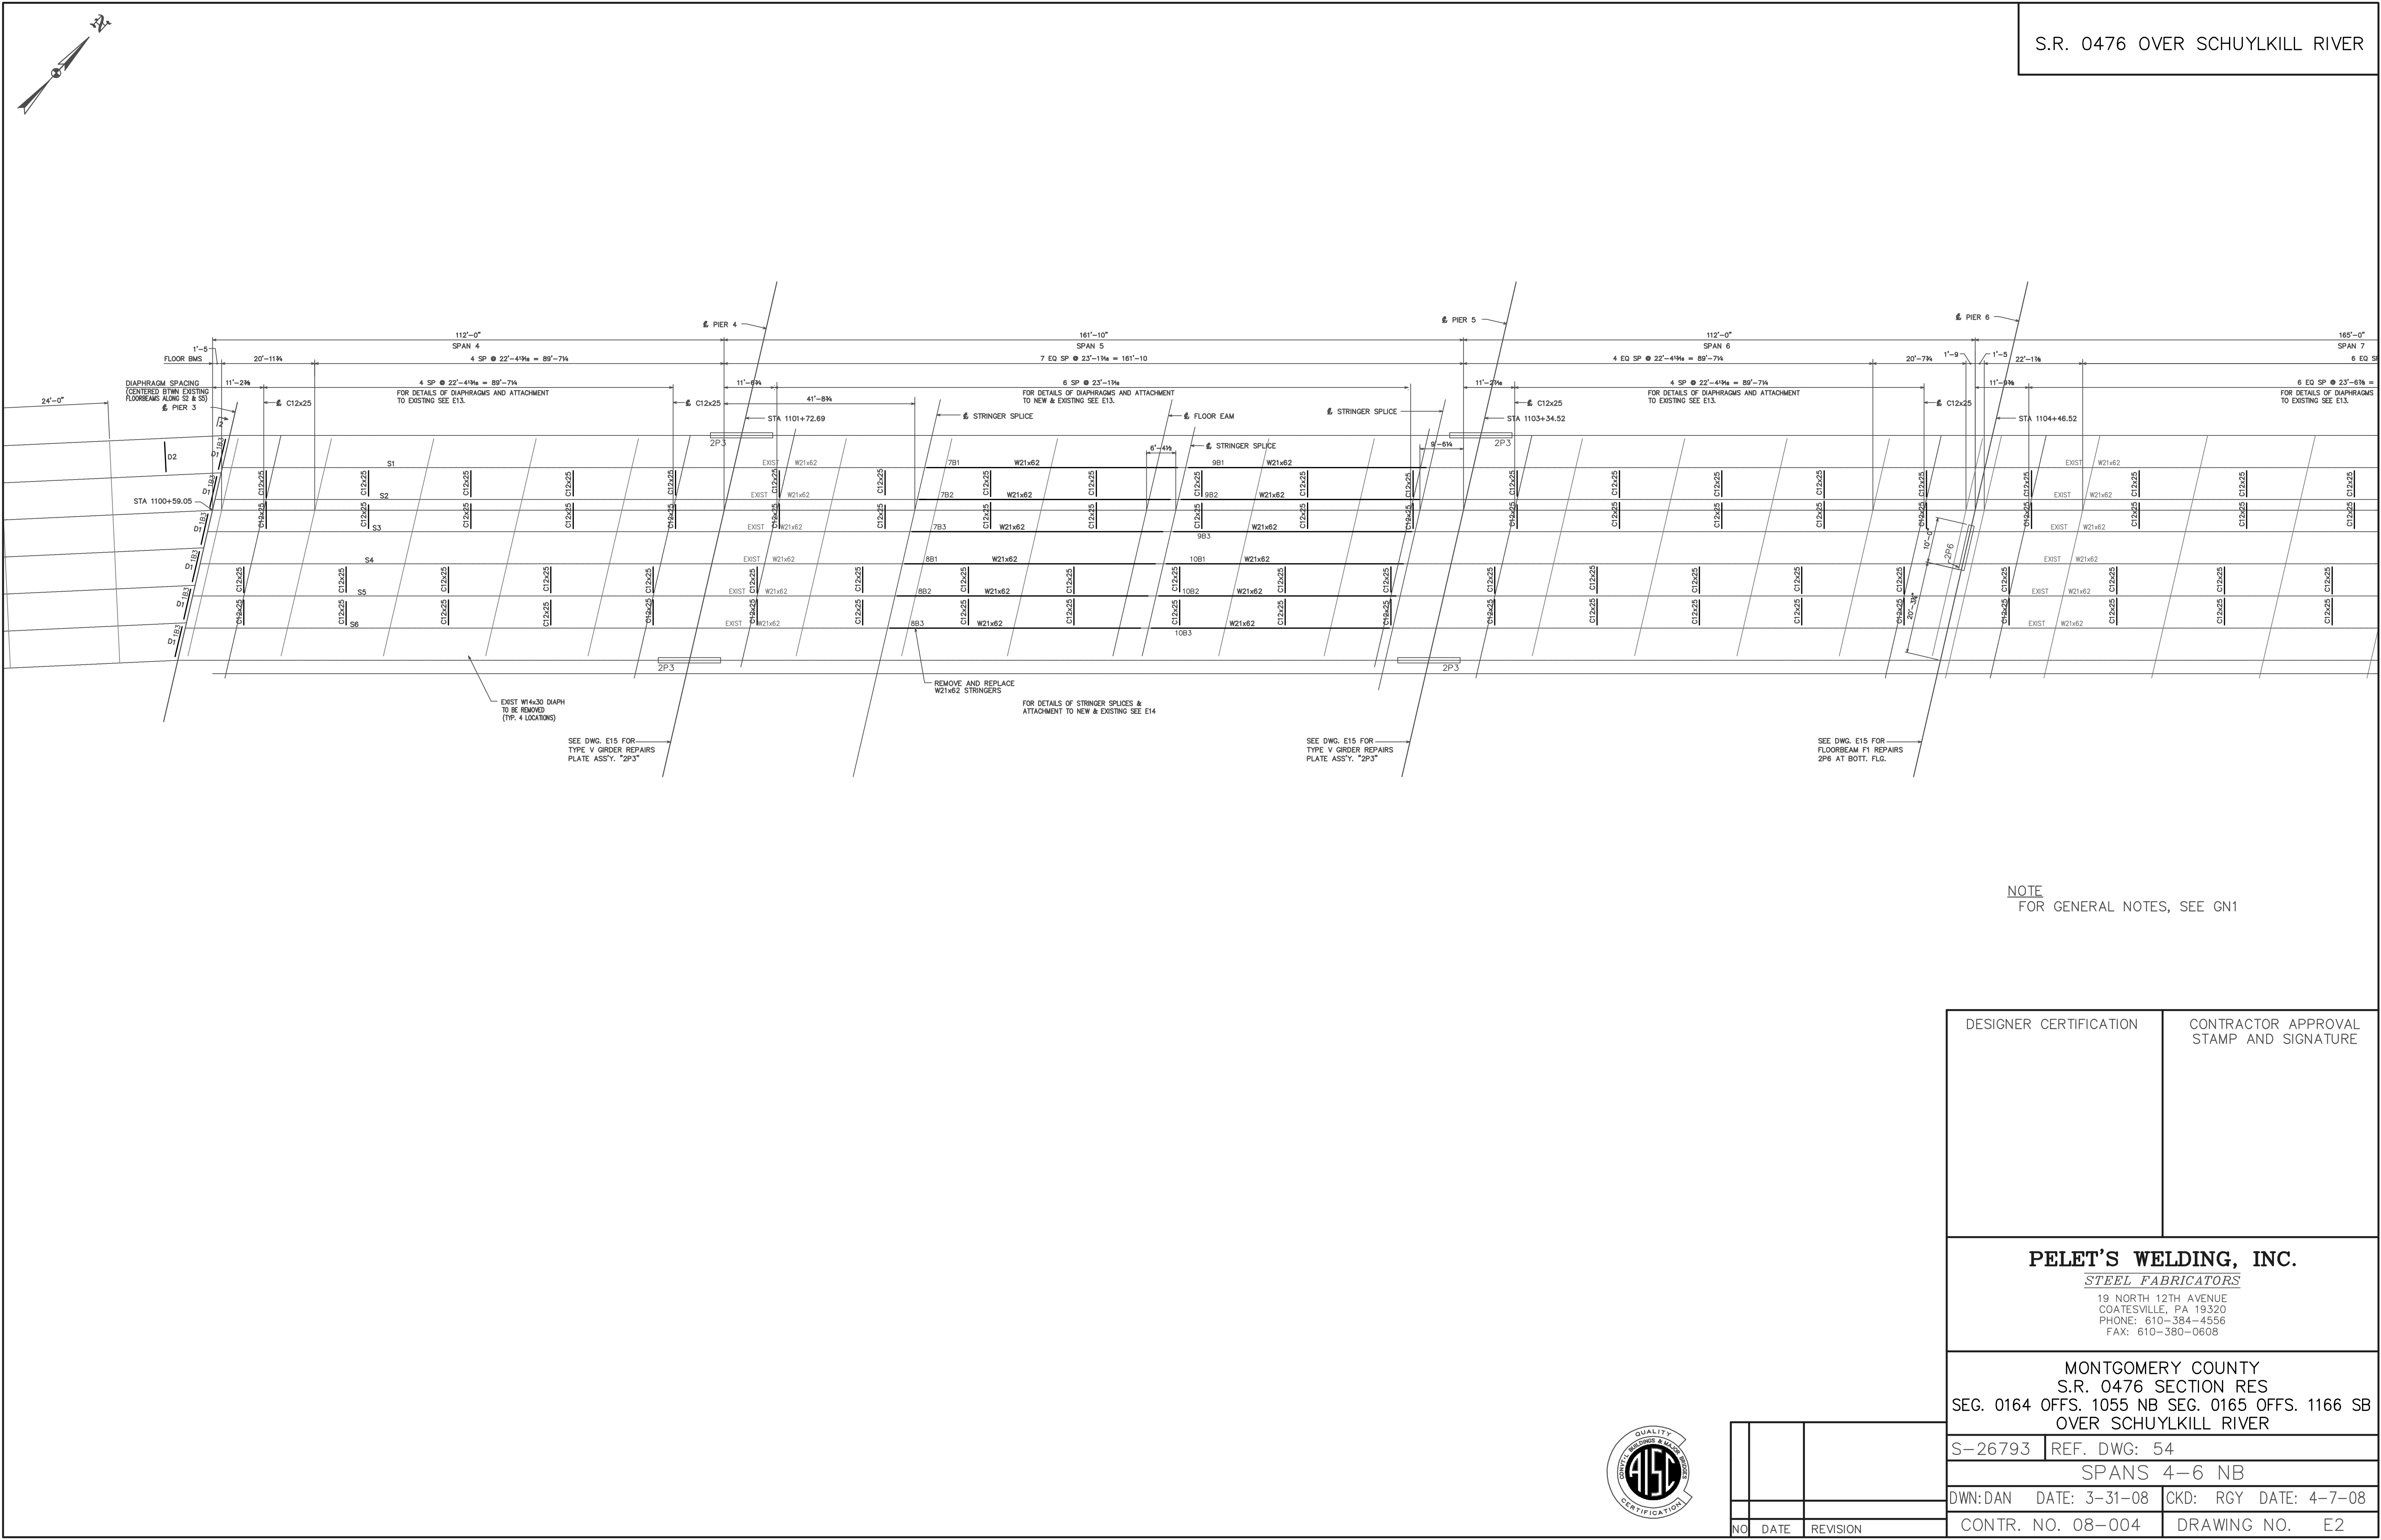

NORTHBOUND

DESIGNER CERTIFICATION	CONTRACTOR APPROVAL STAMP AND SIGNATURE
------------------------	--

STEEL FABRICATORS

19 NORTH 12TH AVENUE
COATESVILLE, PA 19320
PHONE: 610-384-4556
FAX: 610-380-0608

MONTGOMERY COUNTY
S.R. 0476 SECTION RES
SEG. 0164 OFFS. 1055 NB SEG. 0165 OFFS. 1166 SB
OVER SCHUYLKILL RIVER

S-26793 | REF. DWG: 55
SPANS 7 & 8 NB

DWN: DAN	DATE: 3-31-08	CKD: RGY	DATE: 4-7-08
CONTR. NO.	08-004	DRAWING NO.	E3



NO	DATE	REVISION



FOR DETAILS OF STRINGER SPLICES &
ATTACHMENT TO NEW & EXISTING SEE E14

DESIGNER CERTIFICATION

CONTRACTOR APPROVAL
STAMP AND SIGNATURE

STEEL FABRICATORS

19 NORTH 12TH AVENUE
COATESVILLE, PA 19320
PHONE: 610-384-4556
FAX: 610-380-0608

MONTGOMERY COUNTY
S.R. 0476 SECTION RES
SEG. 0164 OFFS. 1055 NB SEG. 0165 OFFS. 1166 SB
OVER SCHUYLKILL RIVER

S-26793	REF. DWG: 55
---------	--------------

SPANS 9 & 10 NB


DWN: DAN DATE: 3-31-08


CONTR. NO. 08-004	DRAWING NO. E4
-------------------	----------------

CONTR. NO. 00 001	DRAWING NO. 1
-------------------	---------------





NO	DATE	REVISION

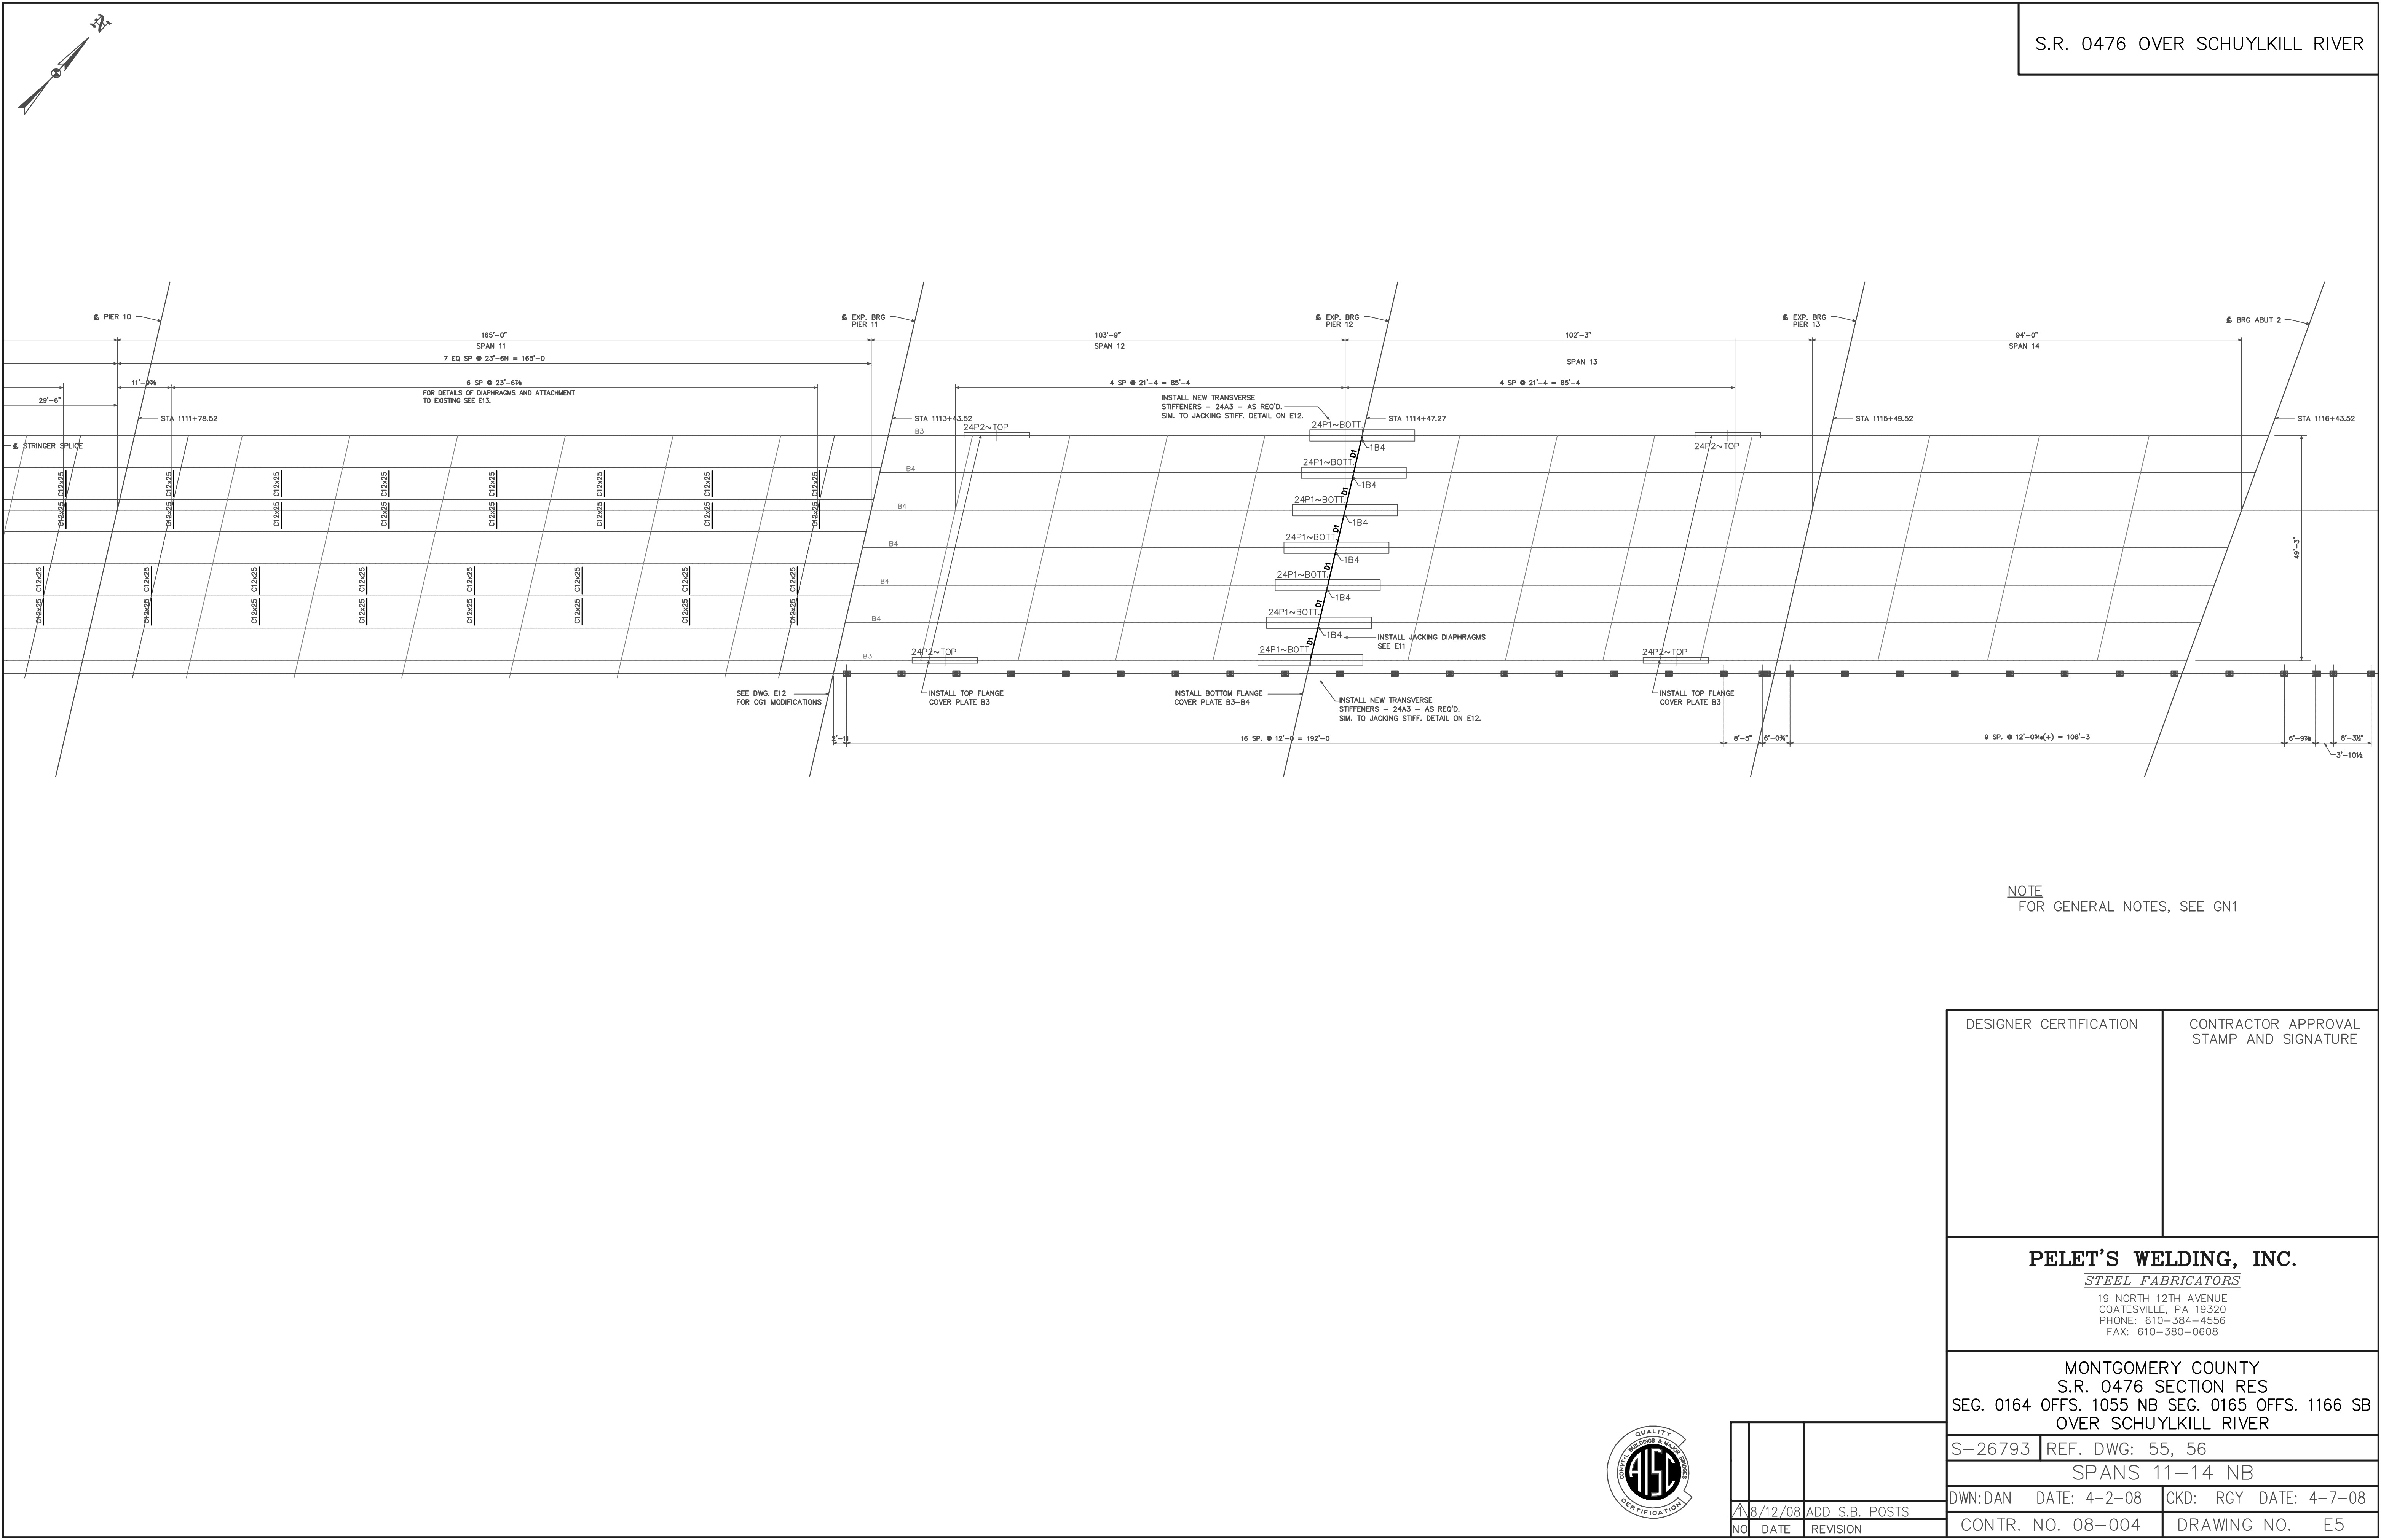

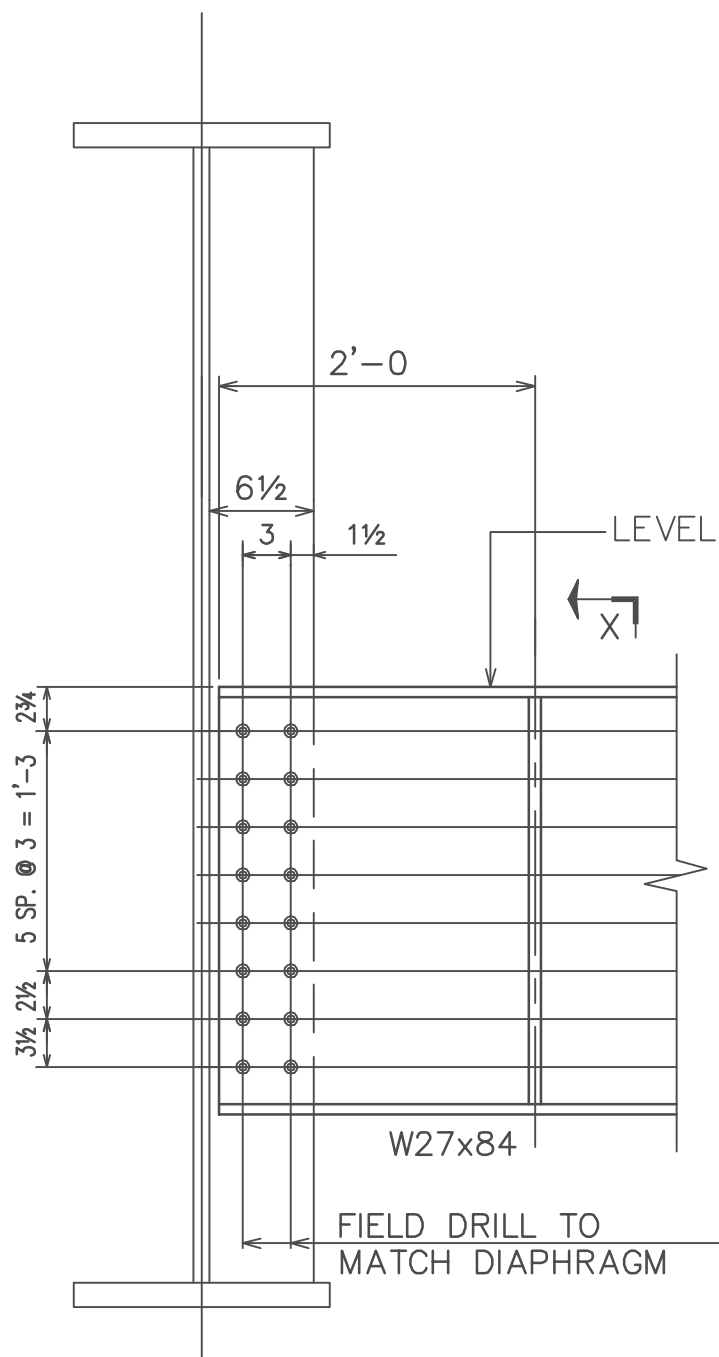

SECTION 1 ~ PIERS 1 & 2
TYP. JACKING DIAPHRAGM (1B1)

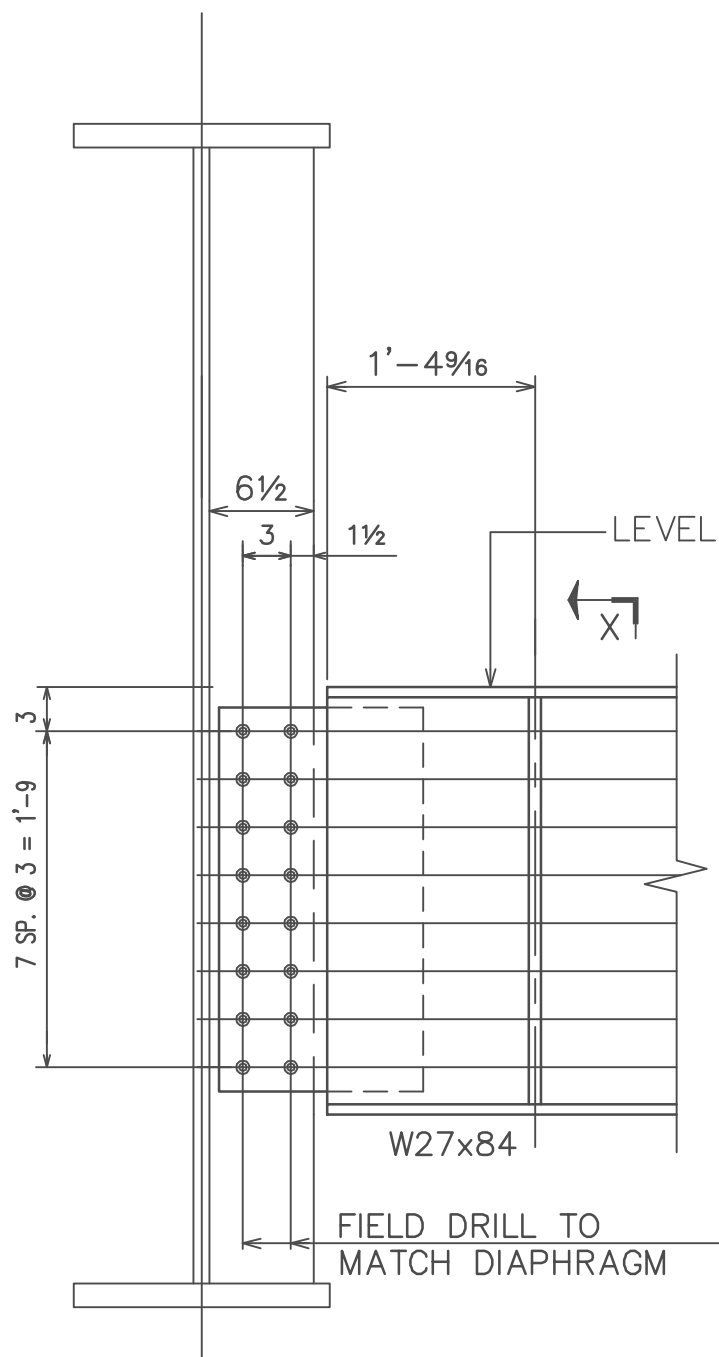
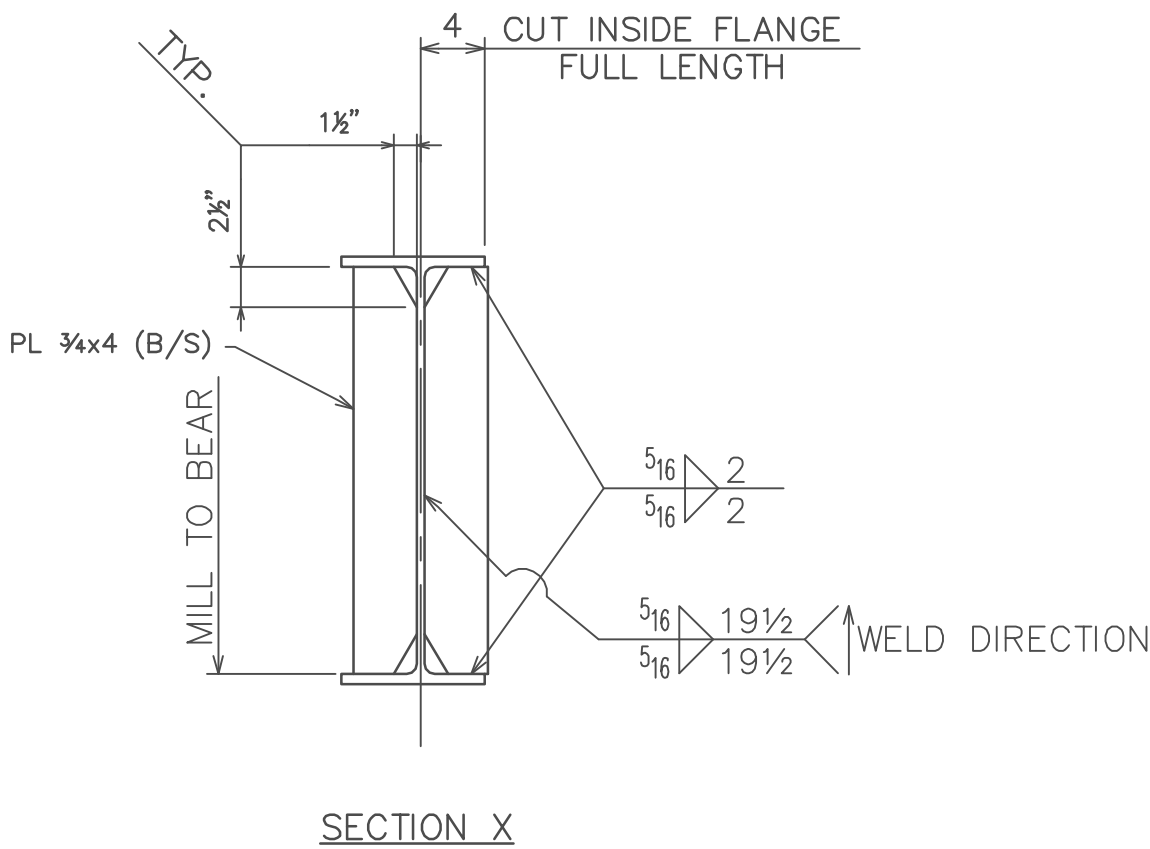


SECTION 2 ~ PIER 3
TYP. JACKING DIAPHRAGM (1B3)


DESIGNER CERTIFICATION	CONTRACTOR APPROVAL STAMP AND SIGNATURE
PELET'S WELDING, INC. STEEL FABRICATORS 19 NORTH 12TH AVENUE COATESVILLE, PA 19320 PHONE: 610-384-4556 FAX: 610-380-0608	
MONTGOMERY COUNTY S.R. 0476 SECTION RES SEG 0164 OFFS 1055 NB SEG 0165 OFFS 1166 SB OVER SCHUYLKILL RIVER	
S-26793	REF.DWG. 33
JACKING DIAPHRAGM DETAILS	
DWN: RGY DATE: 4-7-08	CKD: WDD DATE: 7-11-08
CONTR. NO. 08-004	DRAWING NO. E11




NO	DATE	REVISION
1	7/16/08	PER JDE & APPVL.

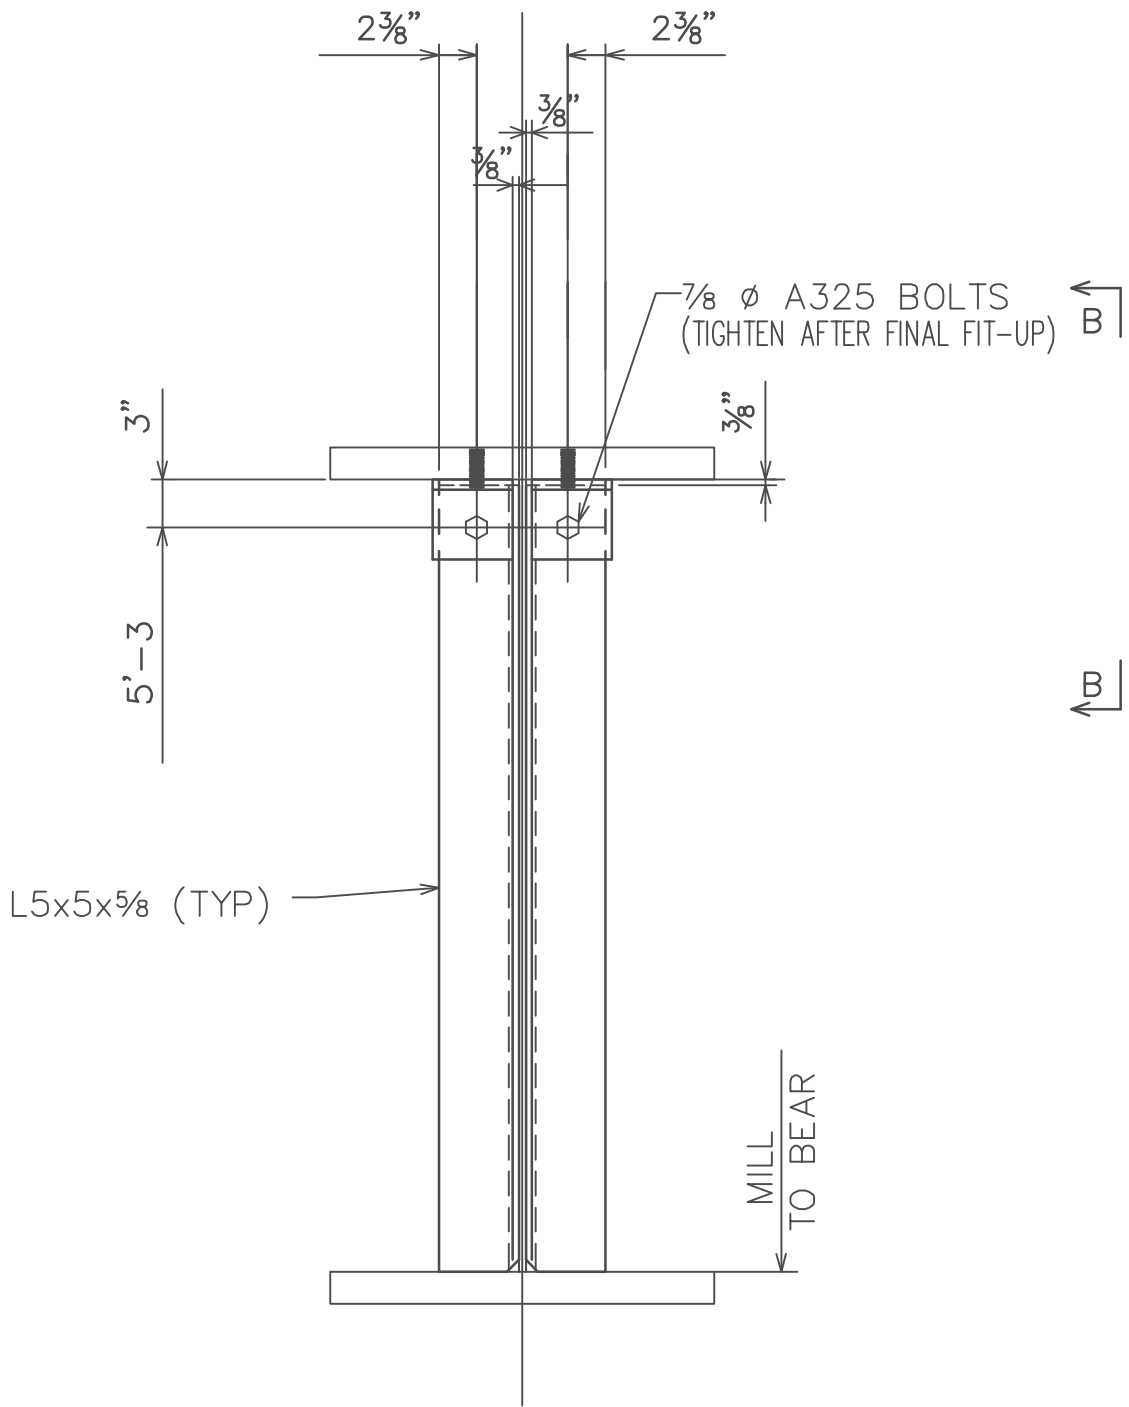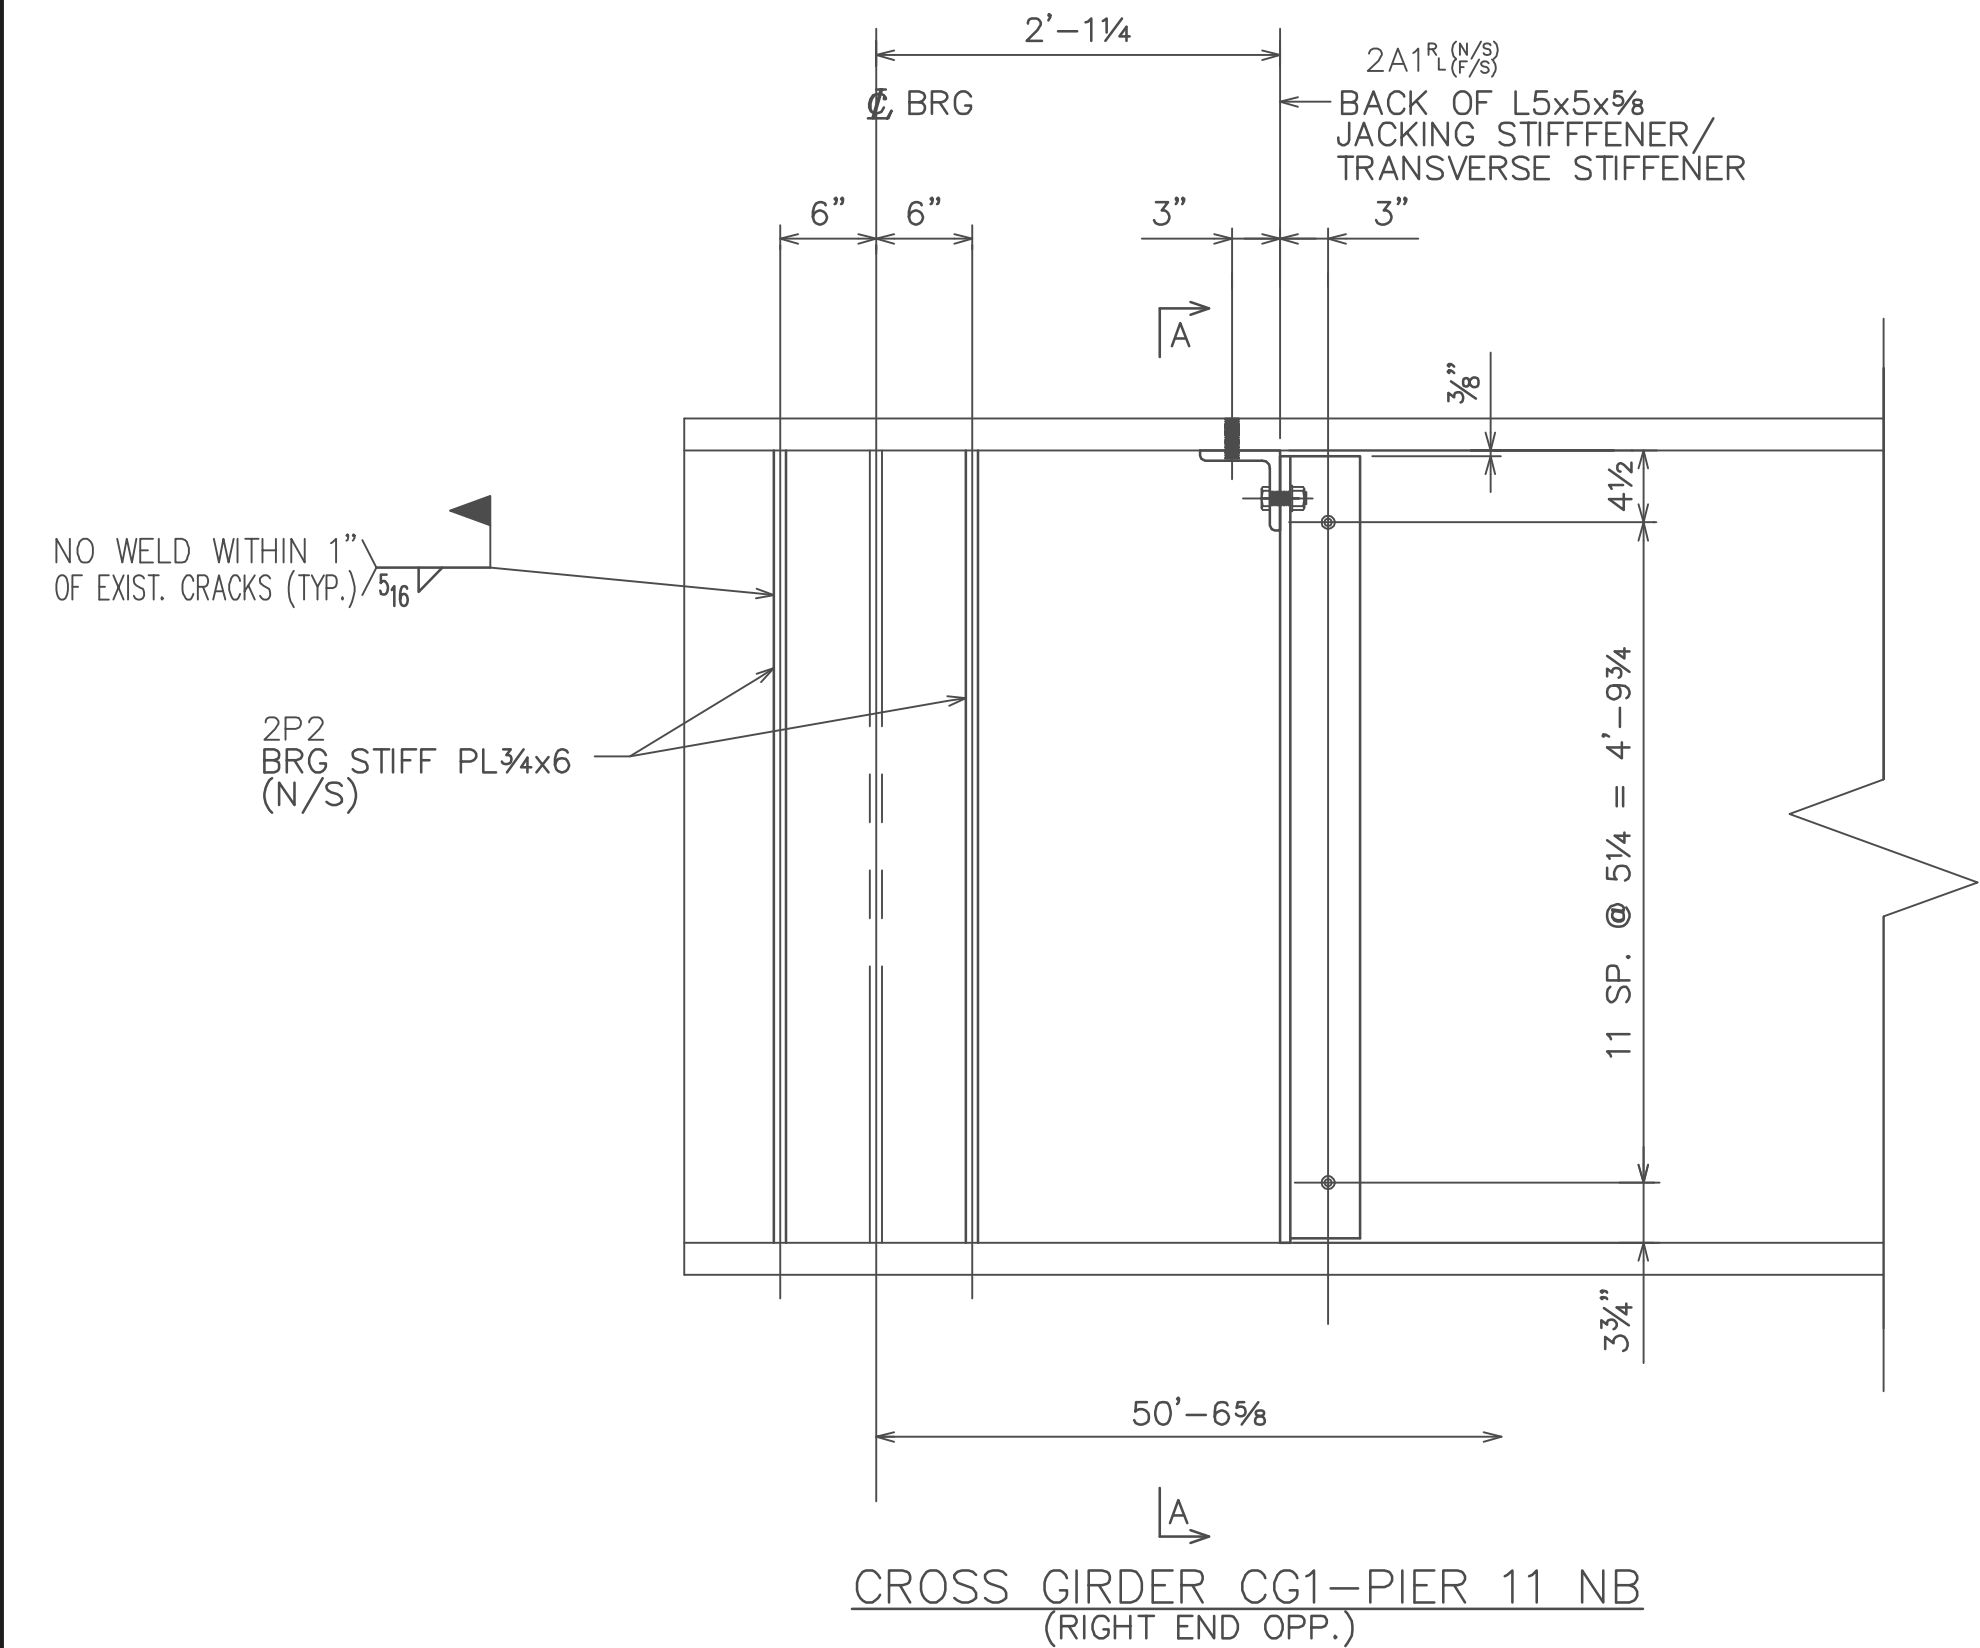

JACKING STIFFENER SECTION A-A
TRANSVERSE STIFFENERS SIMILAR EXCEPT ONLY LOCATED ON ONE SIDE OF GIRDER.

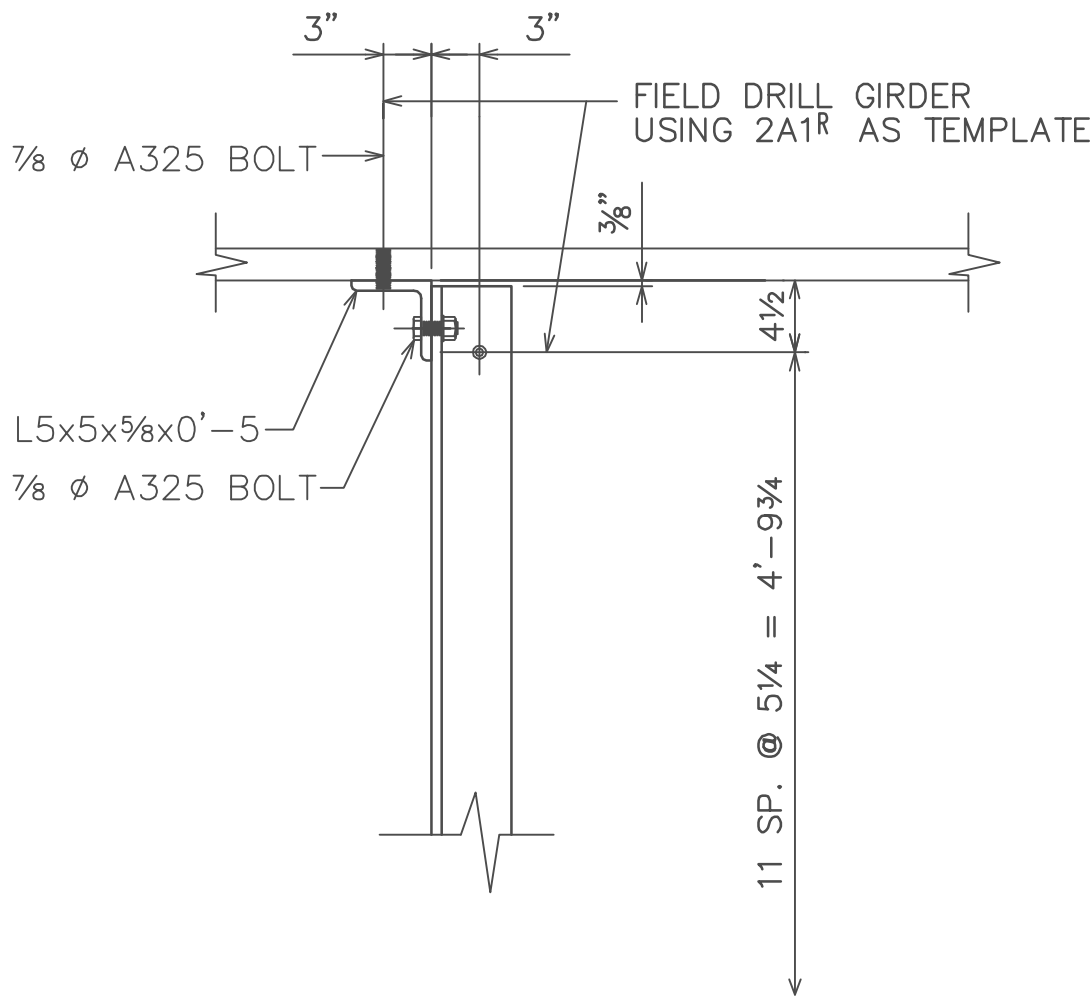

SECTION B-B

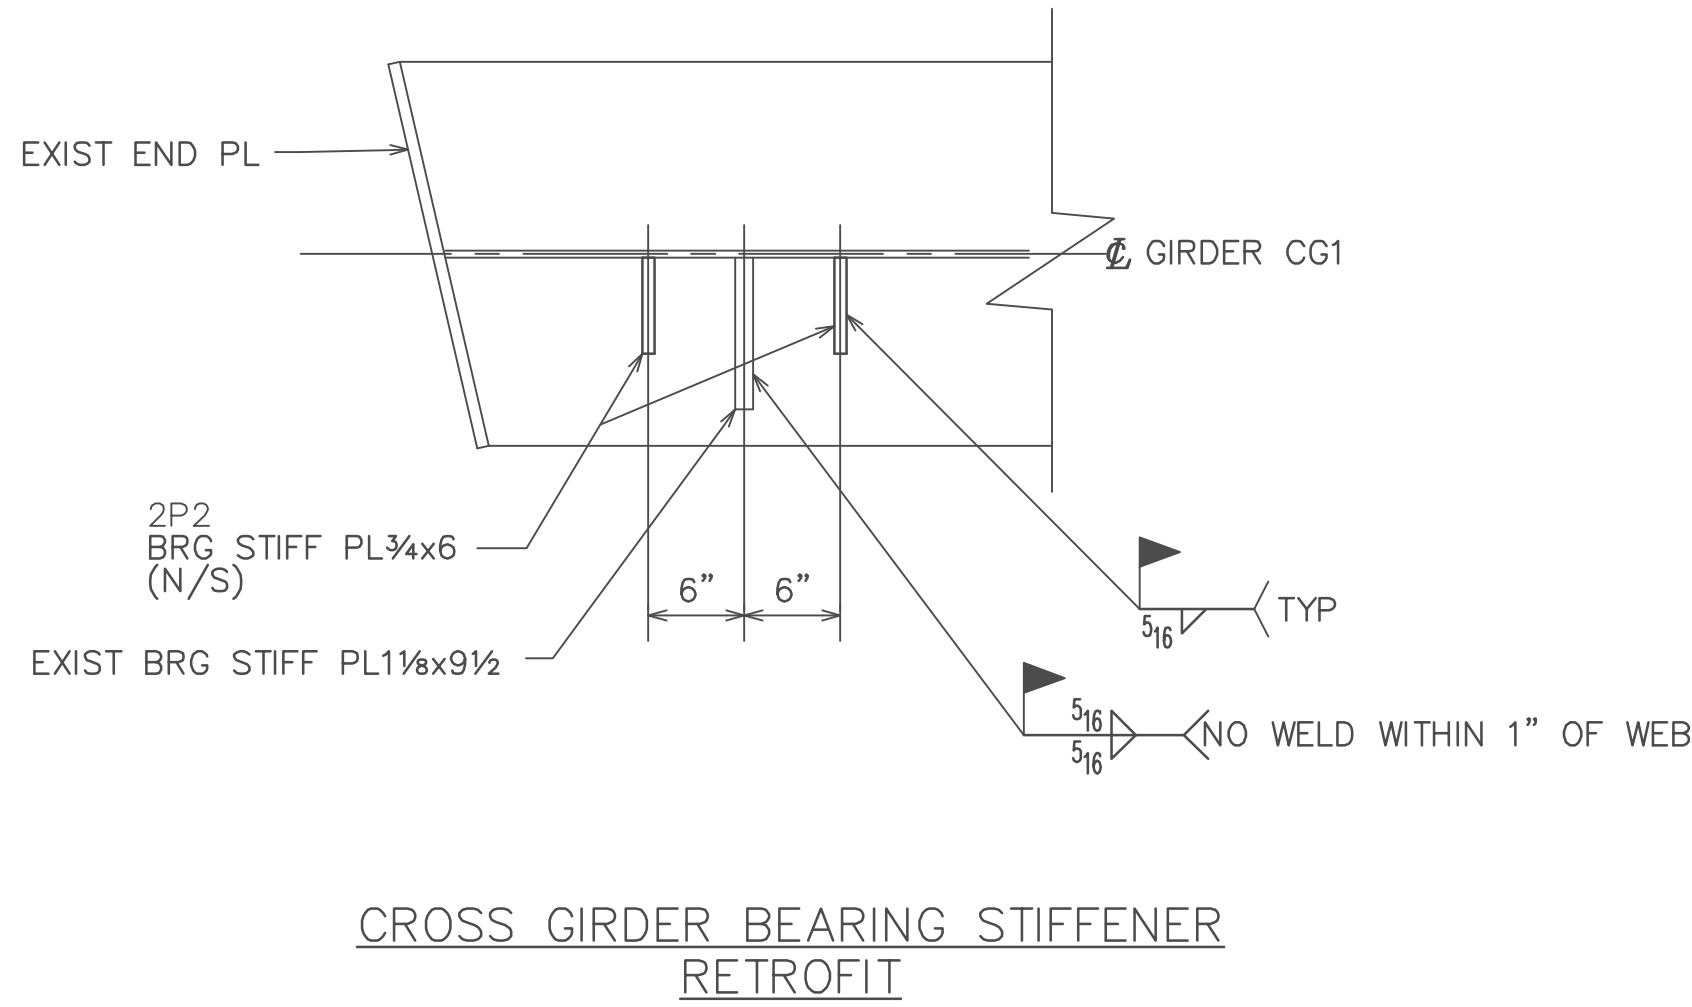

CROSS GIRDER BEARING STIFFENER
RETROFIT

DESIGNER CERTIFICATION	CONTRACTOR APPROVAL STAMP AND SIGNATURE
------------------------	--


PELET'S WELDING, INC.
STEEL FABRICATORS
19 NORTH 12TH AVENUE
COATESVILLE, PA 19320
PHONE: 610-384-4556
FAX: 610-380-0608

MONTGOMERY COUNTY
S.R. 0476 SECTION RES
SEG 0164 OFFS 1055 NB SEG 0165 OFFS 1166 SB
OVER SCHUYLKILL RIVER


S-26793	REF.DWG. 73
MODIFICATIONS TO CG1-PIER 11 NB	
DWN: DAN DATE: 4-21-08	CKD: RGY DATE: 4-22-08
CONTR. NO. 08-004	DRAWING NO. E12




NO	DATE	REVISION
1	7/24/08	PER APPVL. & 73 REV 2

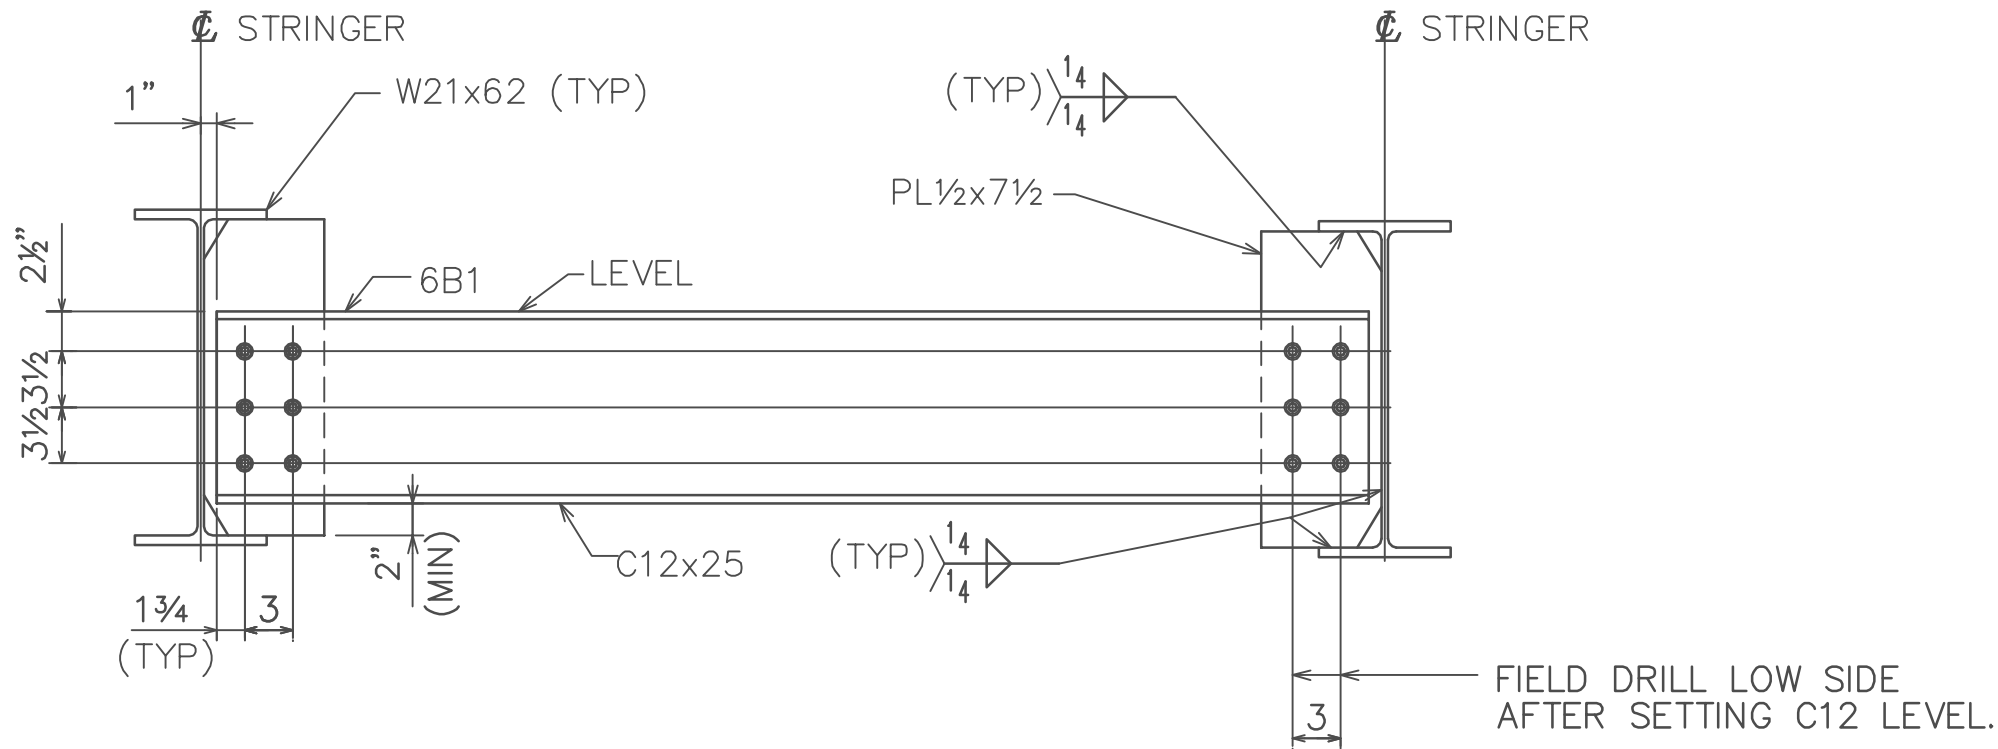

INTERMEDIATE DIAPHRAGM (NEW STRINGERS)

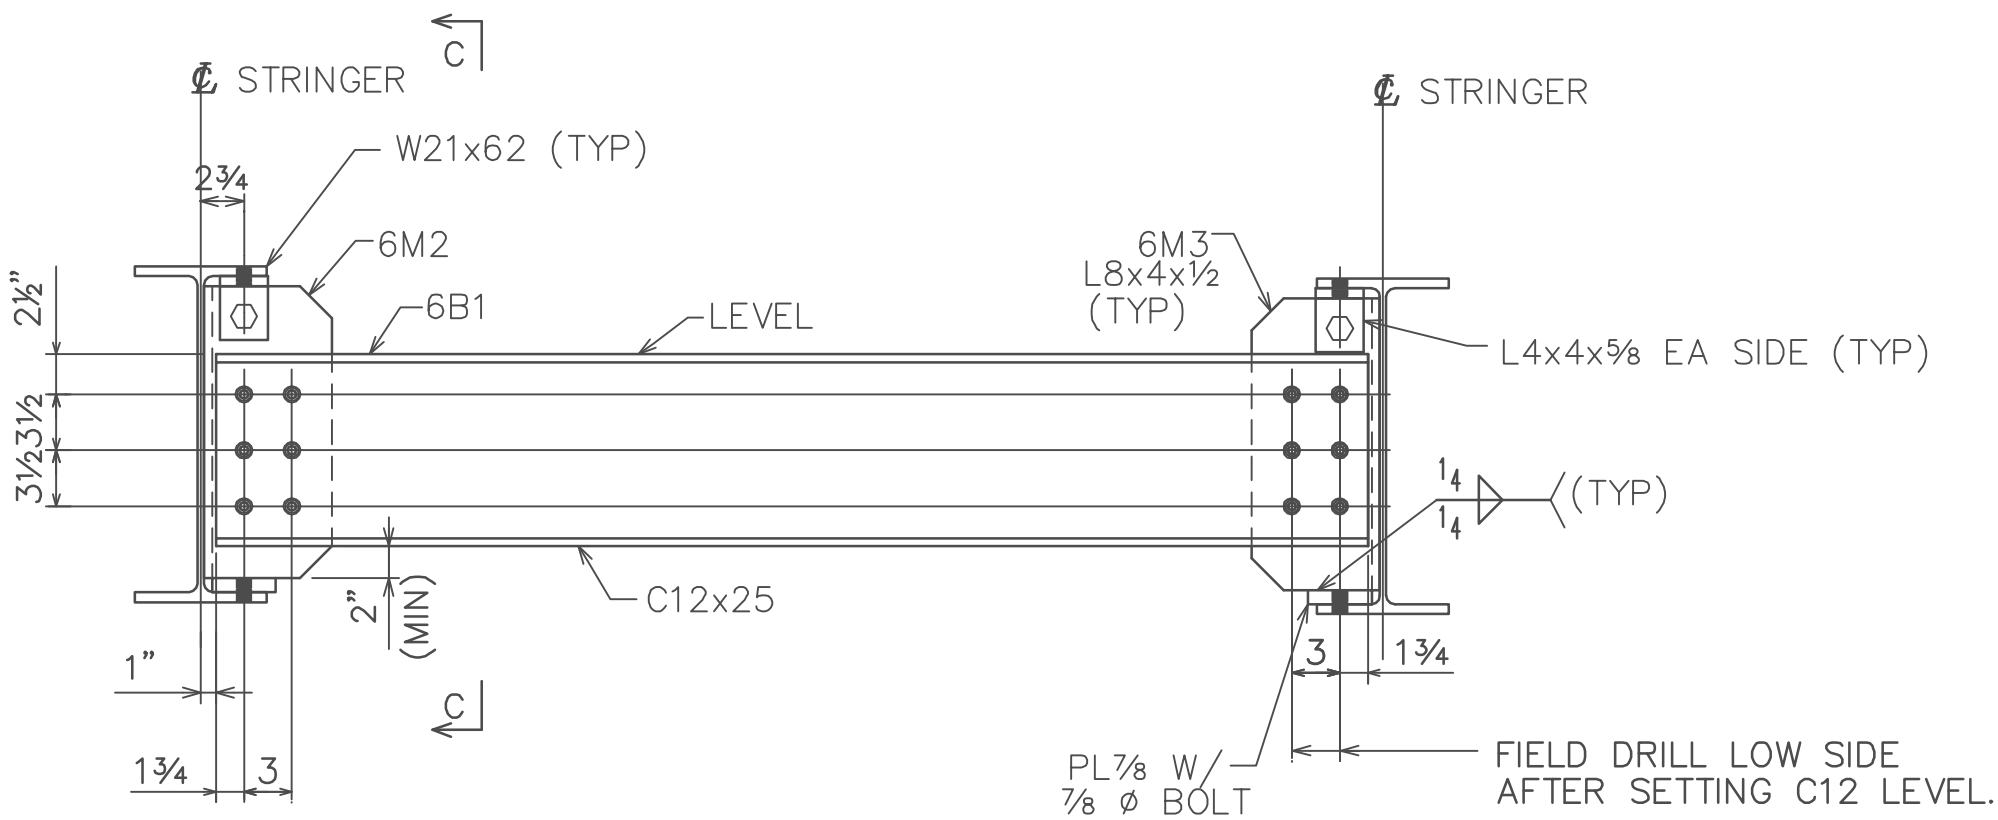

INTERMEDIATE DIAPHRAGM (EXISTING STRINGERS)

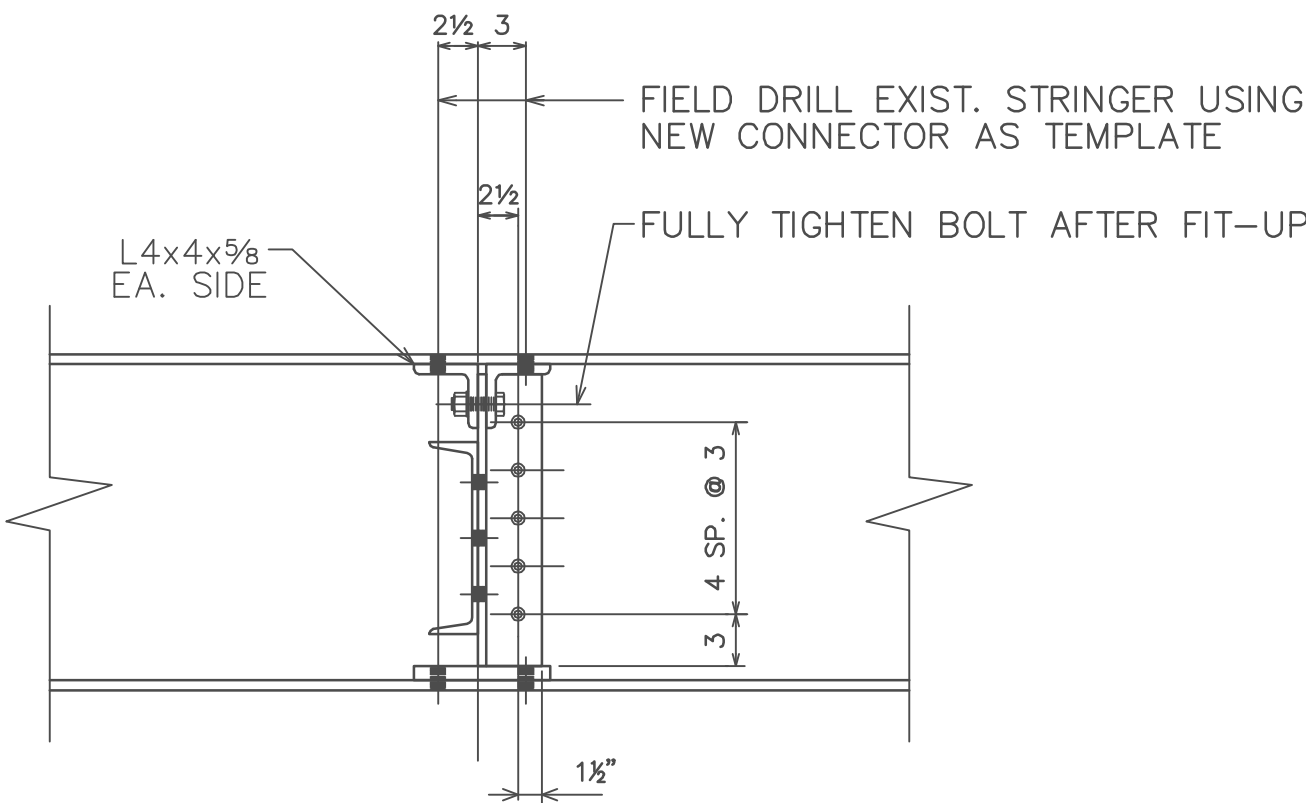


SECTION C-C

NOTE:
ALL BOLTS 7/8" A325 (GALV.)


DESIGNER CERTIFICATION	CONTRACTOR APPROVAL STAMP AND SIGNATURE
PELET'S WELDING, INC. STEEL FABRICATORS 19 NORTH 12TH AVENUE COATESVILLE, PA 19320 PHONE: 610-384-4556 FAX: 610-380-0608	
MONTGOMERY COUNTY S.R. 0476 SECTION RES SEG 0164 OFFS 1055 NB SEG 0165 OFFS 1166 SB OVER SCHUYLKILL RIVER	
S-26793	REF.DWG. 79
DIAPHRAGMS-NEW & EXIST'G STRINGERS-NB	
DWN: DAN DATE: 4-21-08	CKD: RGY DATE: 4-24-08
CONTR. NO. 08-004	DRAWING NO. E13



NO.	DATE	REVISION

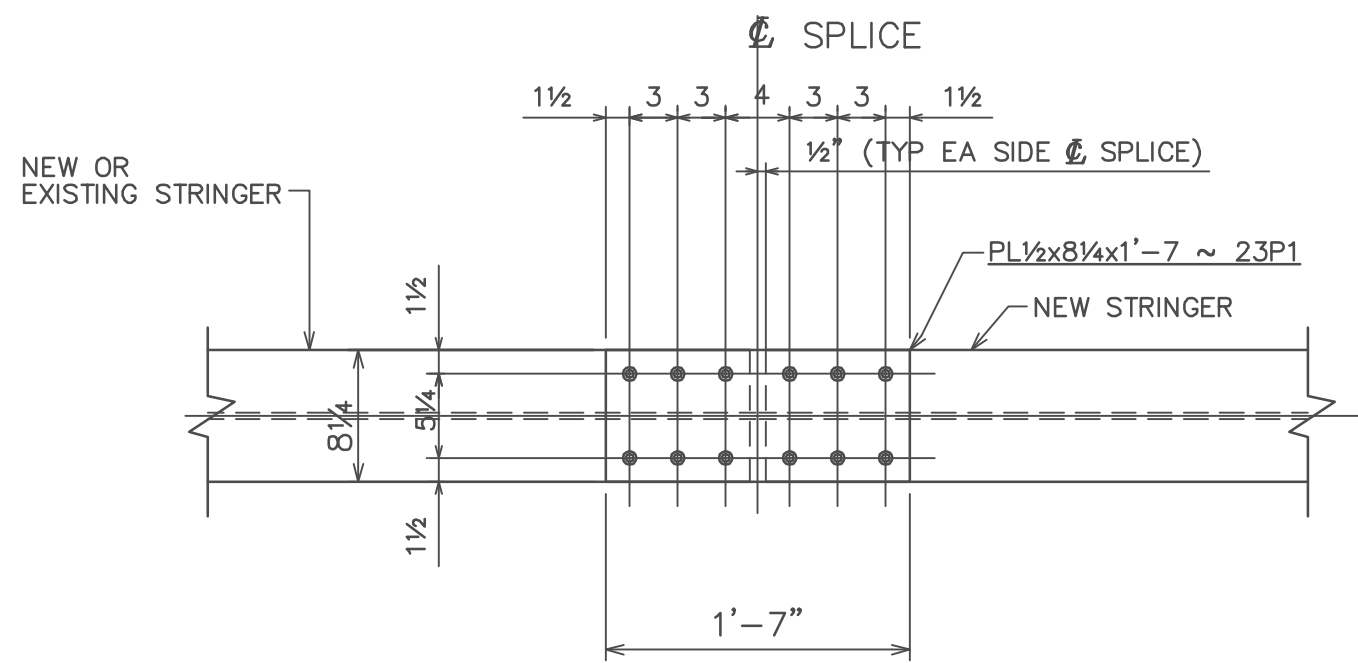


TOP & BOTTOM FLANGE
SPLICE PLATE DETAIL

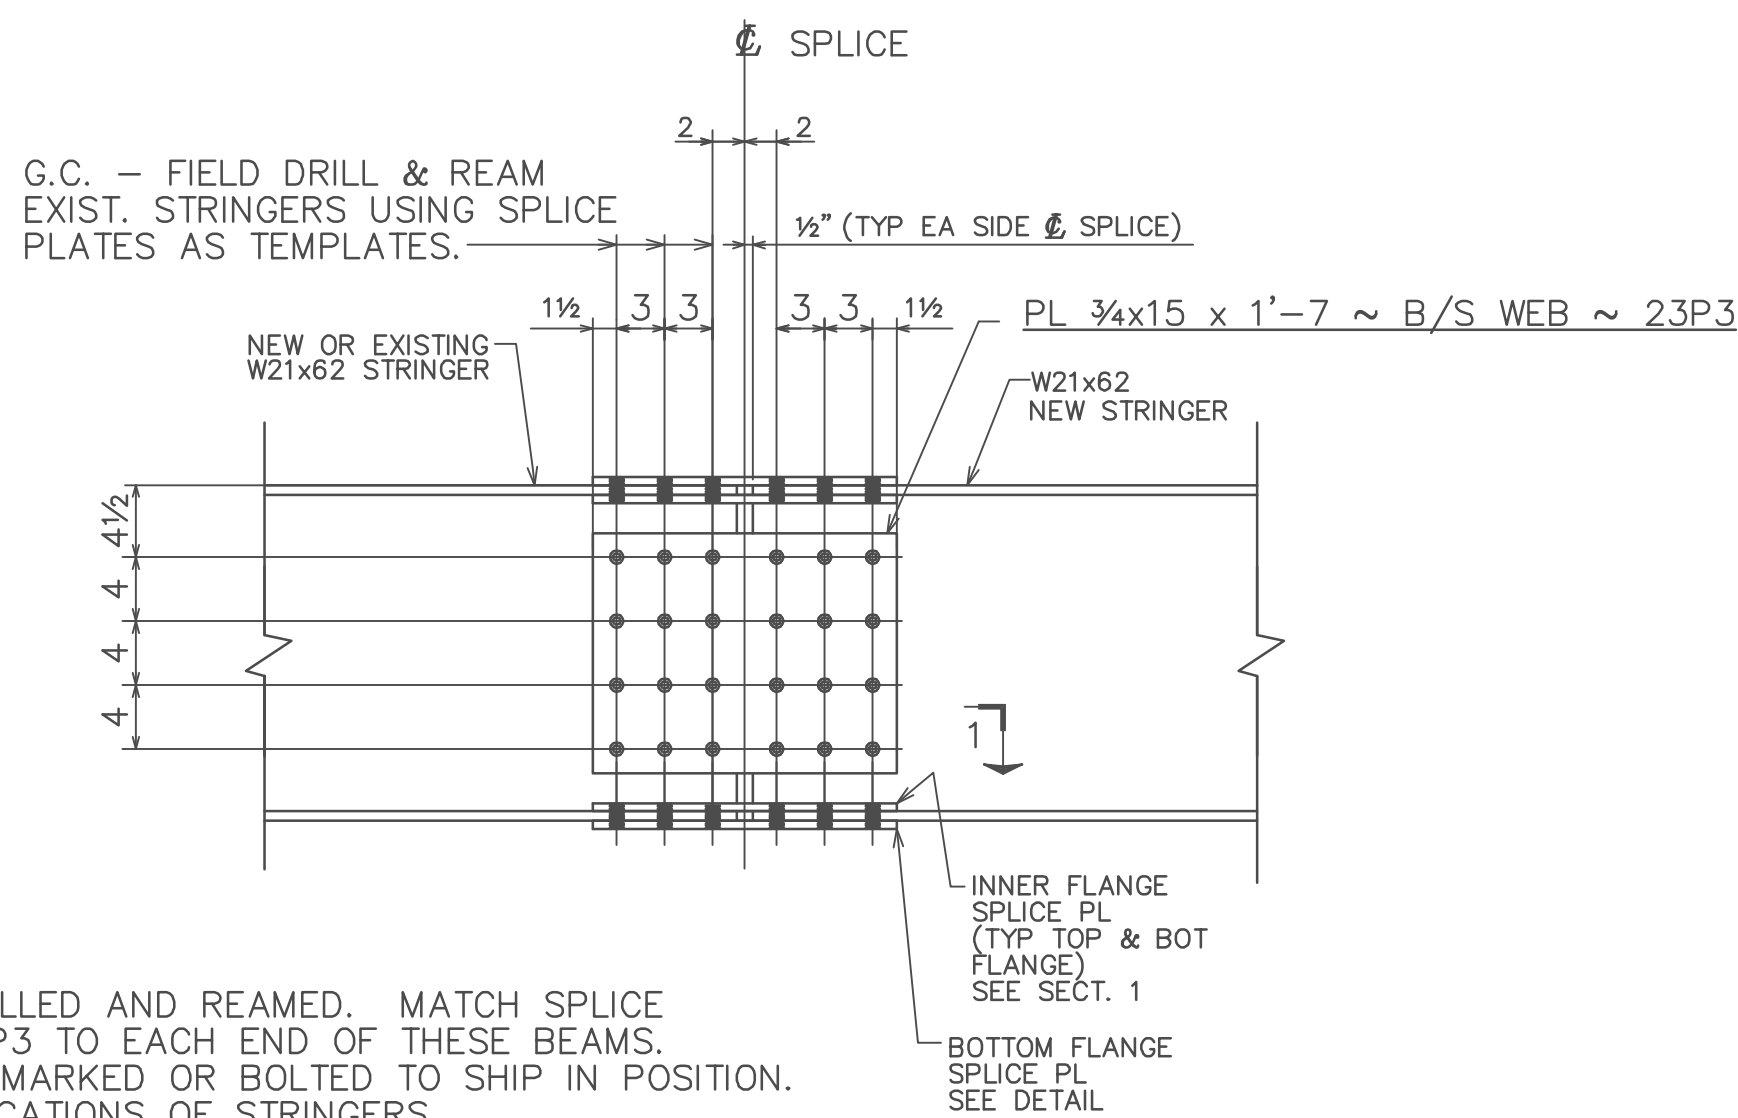


G.C. NOTE:
ALL SPLICES TO BE SUB-DRILLED AND REAMED. MATCH SPLICE
PLATES 23P1, 23P2 AND 23P3 TO EACH END OF THESE BEAMS.
PIECES ARE EITHER MATCH MARKED OR BOLTED TO SHIP IN POSITION.
SEE E2 TO E5 FOR FIELD LOCATIONS OF STRINGERS.


STRINGER SPLICE DETAIL

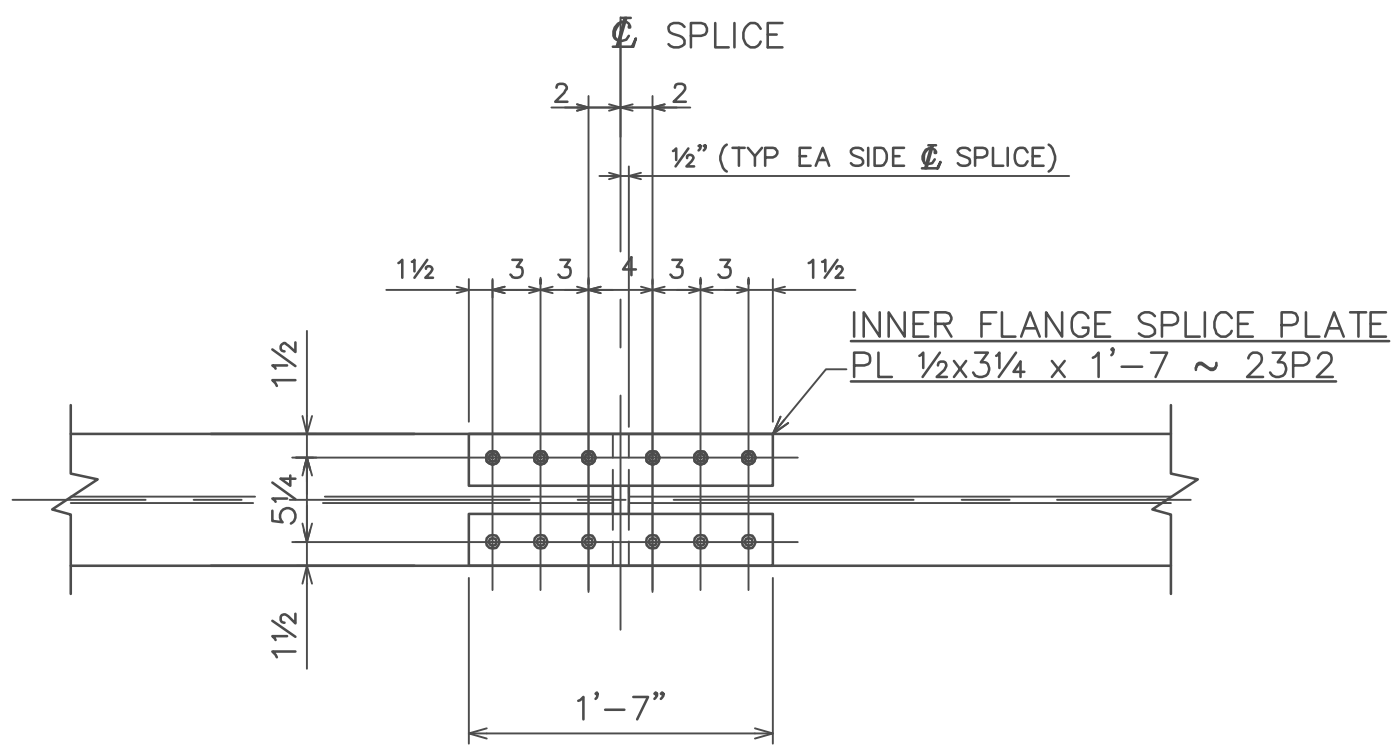

SECTION 1

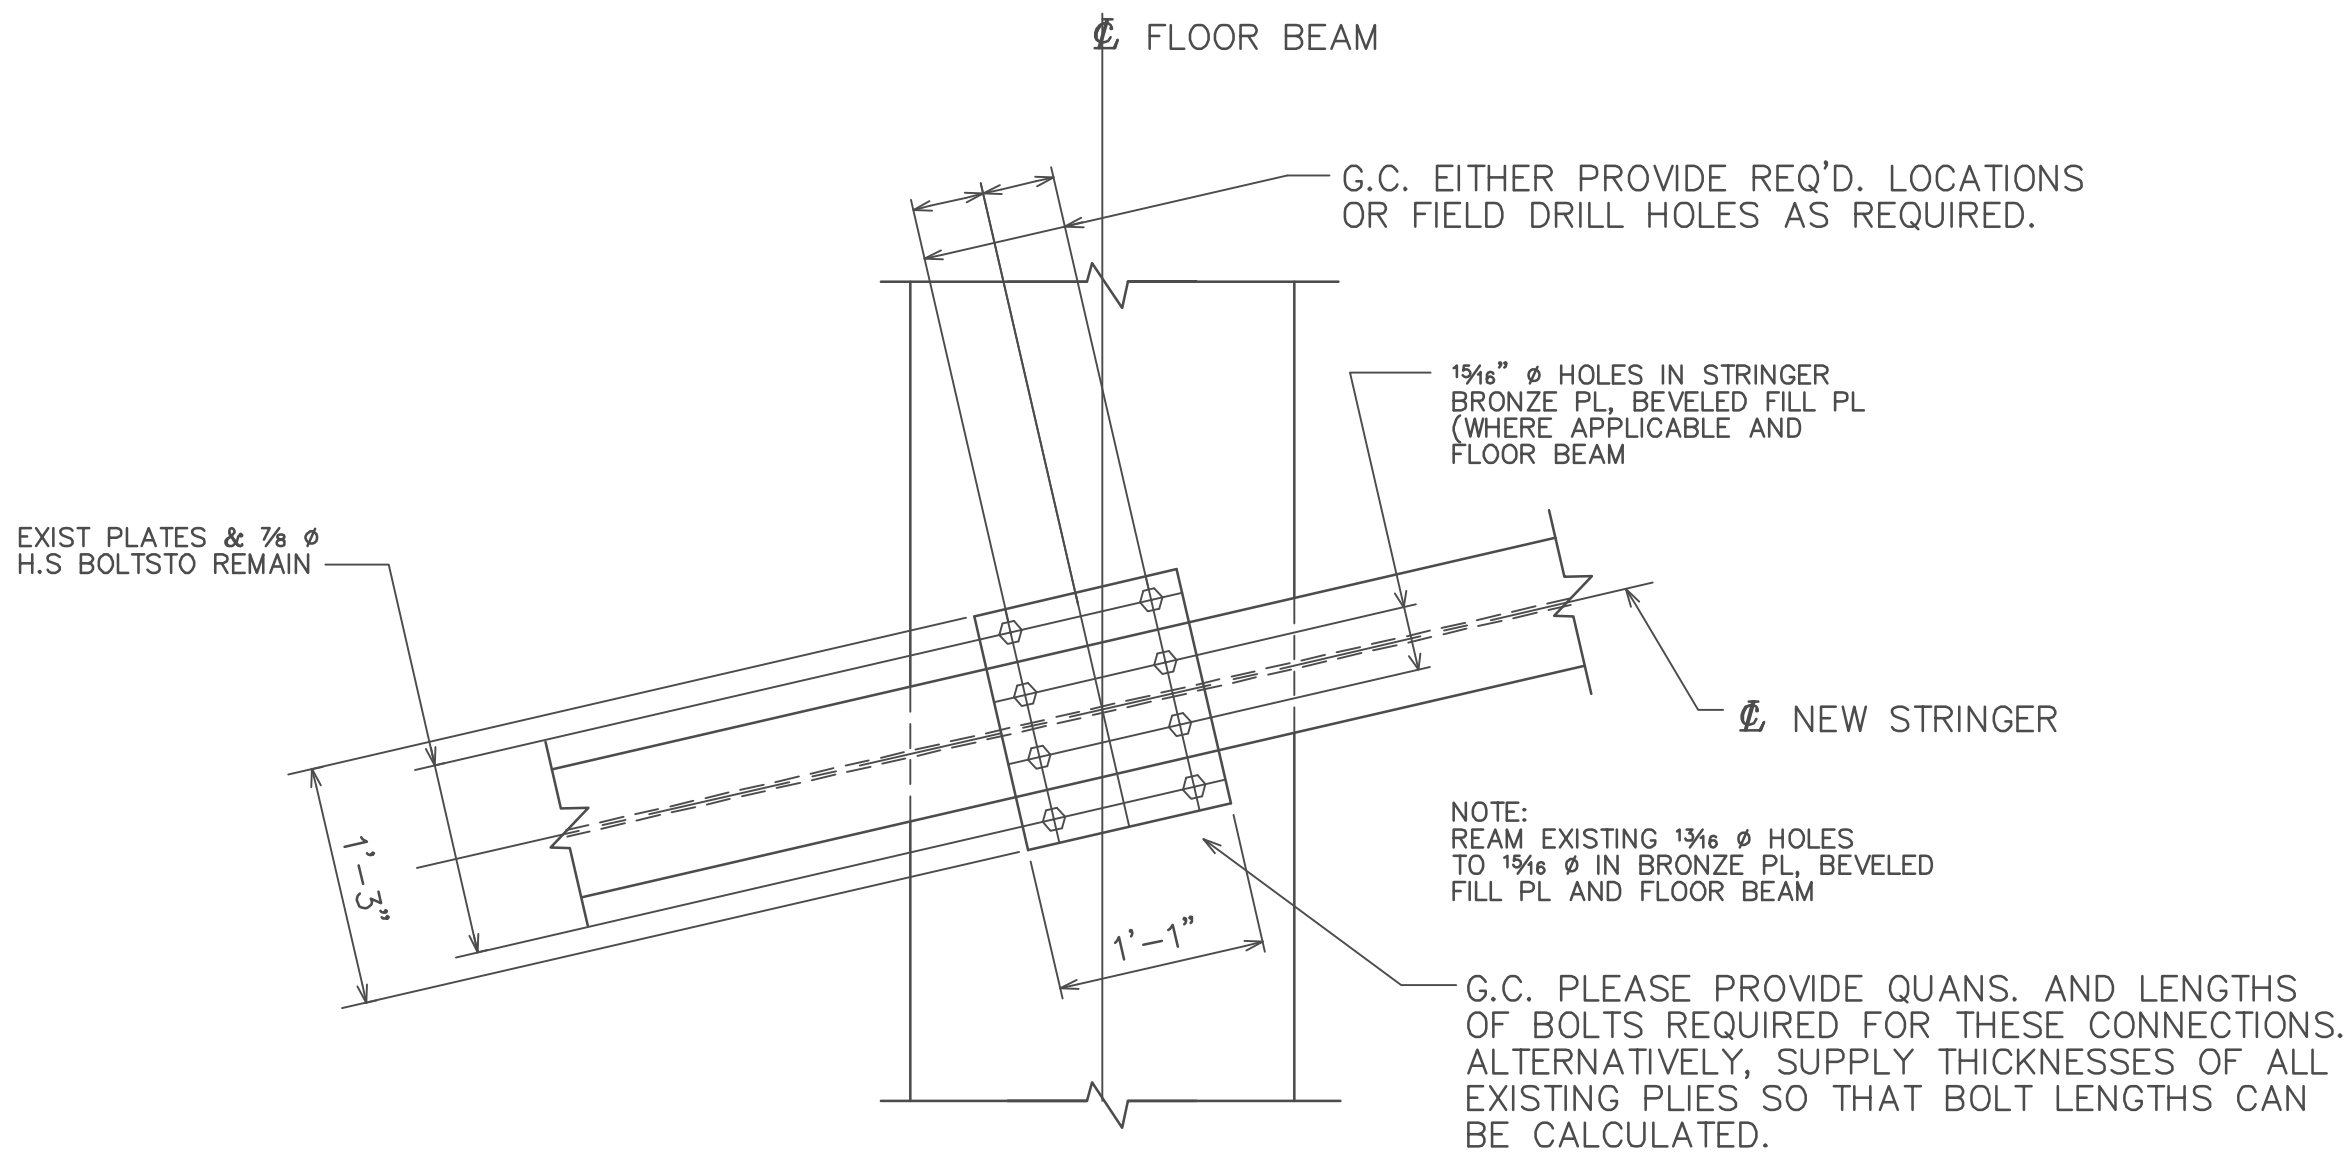

NEW STRINGER TO FLOOR BEAM DETAIL

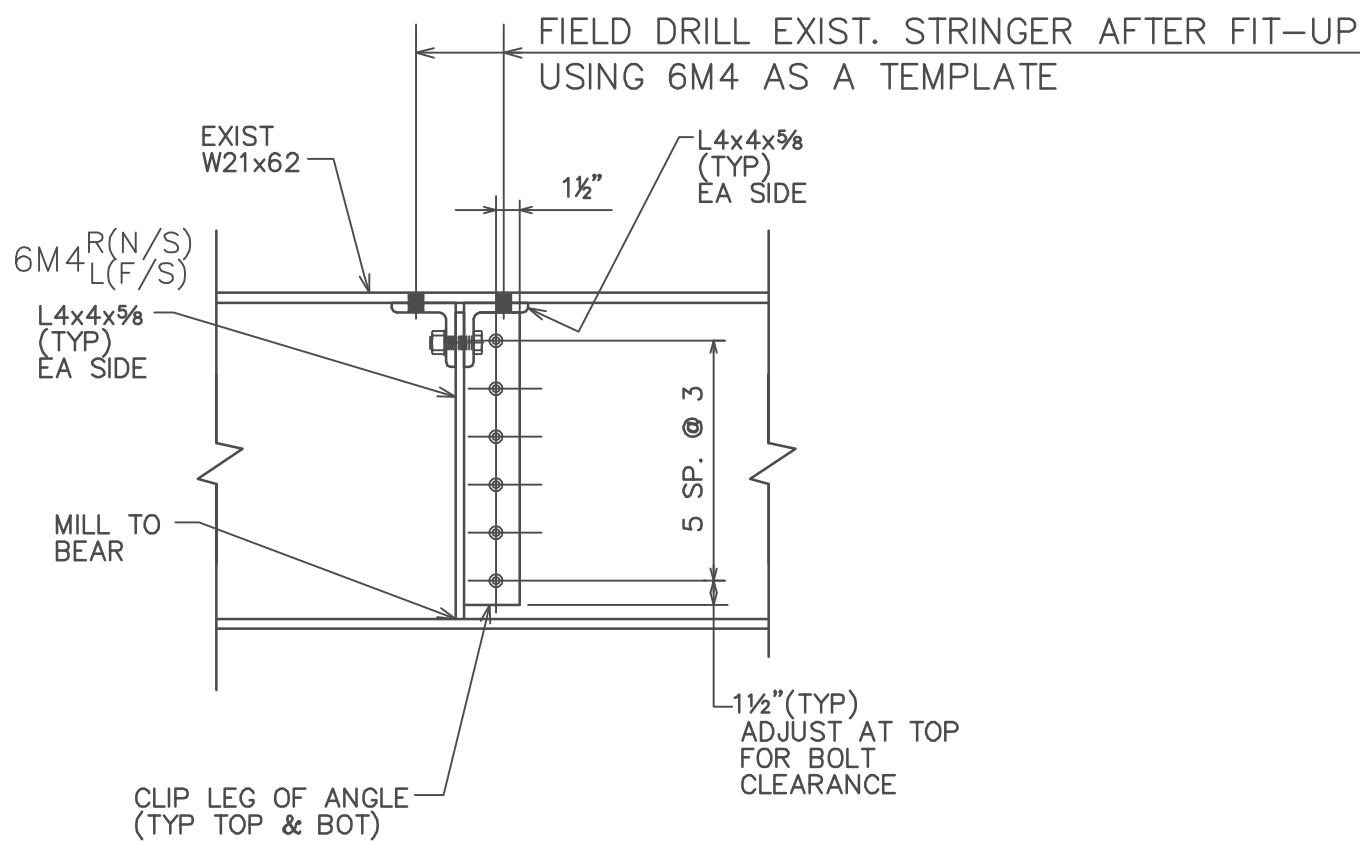


BEARING STIFFENER CONNECTION TO
EXISTING STRINGER


DESIGNER CERTIFICATION	CONTRACTOR APPROVAL STAMP AND SIGNATURE
PELET'S WELDING, INC. STEEL FABRICATORS 19 NORTH 12TH AVENUE COATESVILLE, PA 19320 PHONE: 610-384-4556 FAX: 610-380-0608	
MONTGOMERY COUNTY S.R. 0476 SECTION RES SEG 0164 OFFS 1055 NB SEG 0165 OFFS 1166 SB OVER SCHUYLKILL RIVER	
S-26793	REF.DWG. 68
NEW & EXISTING STRINGERS	
DWN: DAN DATE: 4-21-08	CKD: RGY DATE: 4-24-08
CONTR. NO. 08-004	DRAWING NO. E14



NO	DATE	REVISION

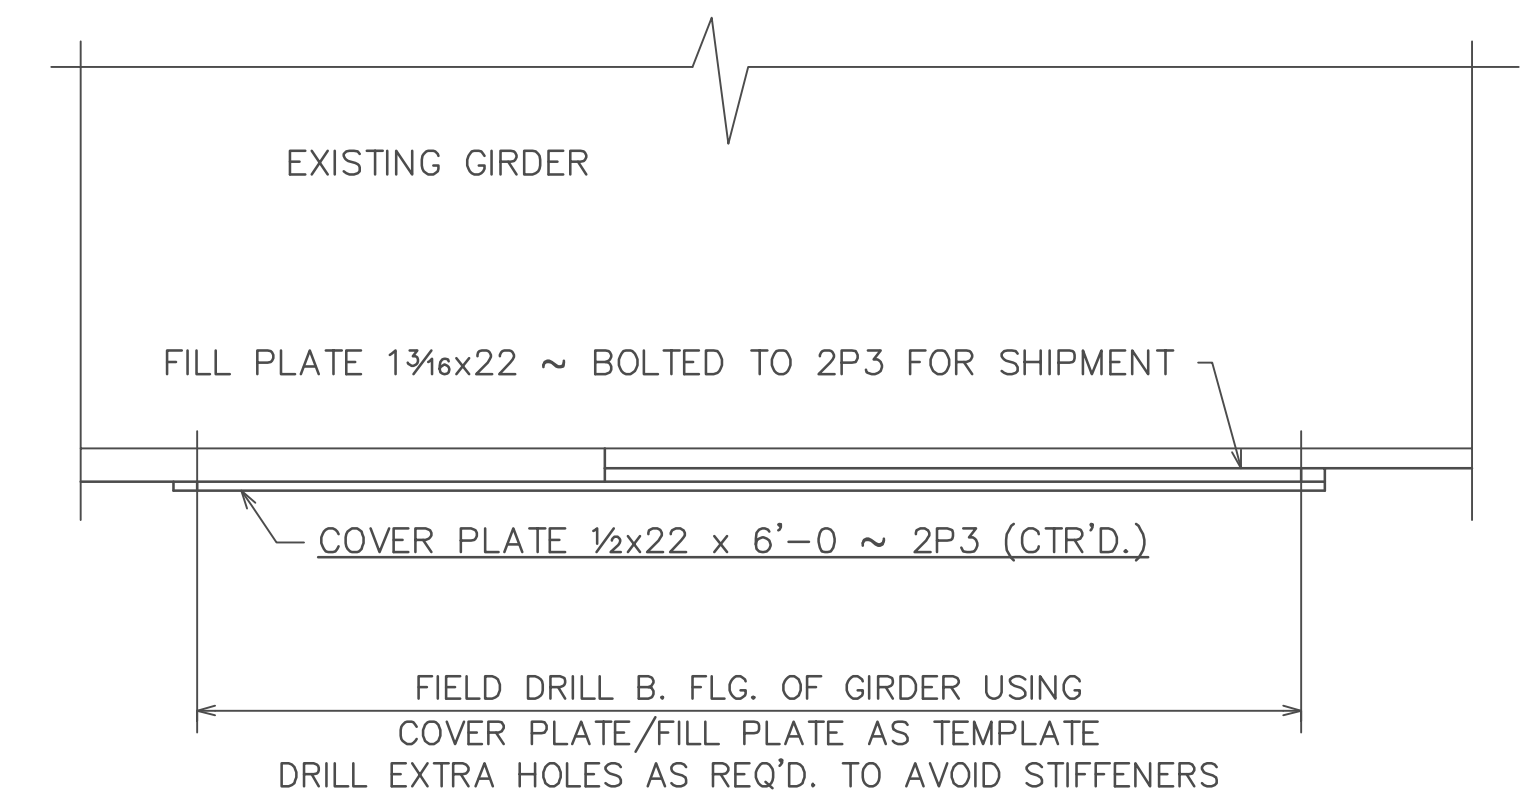


TYPE V GIRDER REPAIR
4-REQ'D. GIRDERS G3 & G4 AT PERS 4 & 5

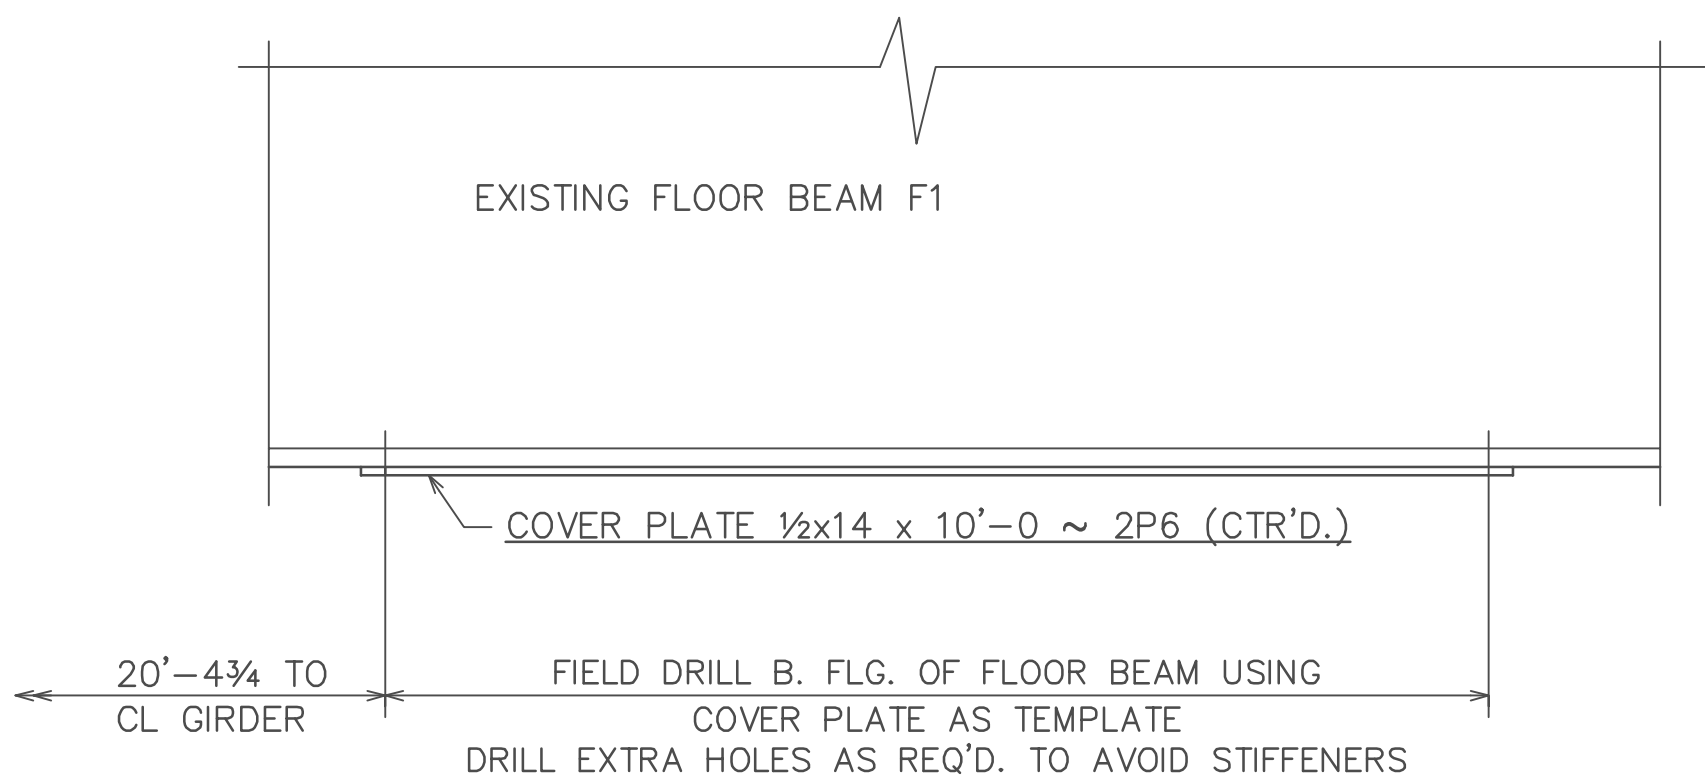

B. FLANGE COVER PLATE ~ FLOOR BEAM F1 @ PIER 6

FIELD NOTE:
CAREFULLY ORIENT THESE PLATES TO AVOID
HOLES FOULED BY EXISTING STIFFENERS BEFORE
FIELD DRILLING EXIST. BEAMS AND GIRDERS.

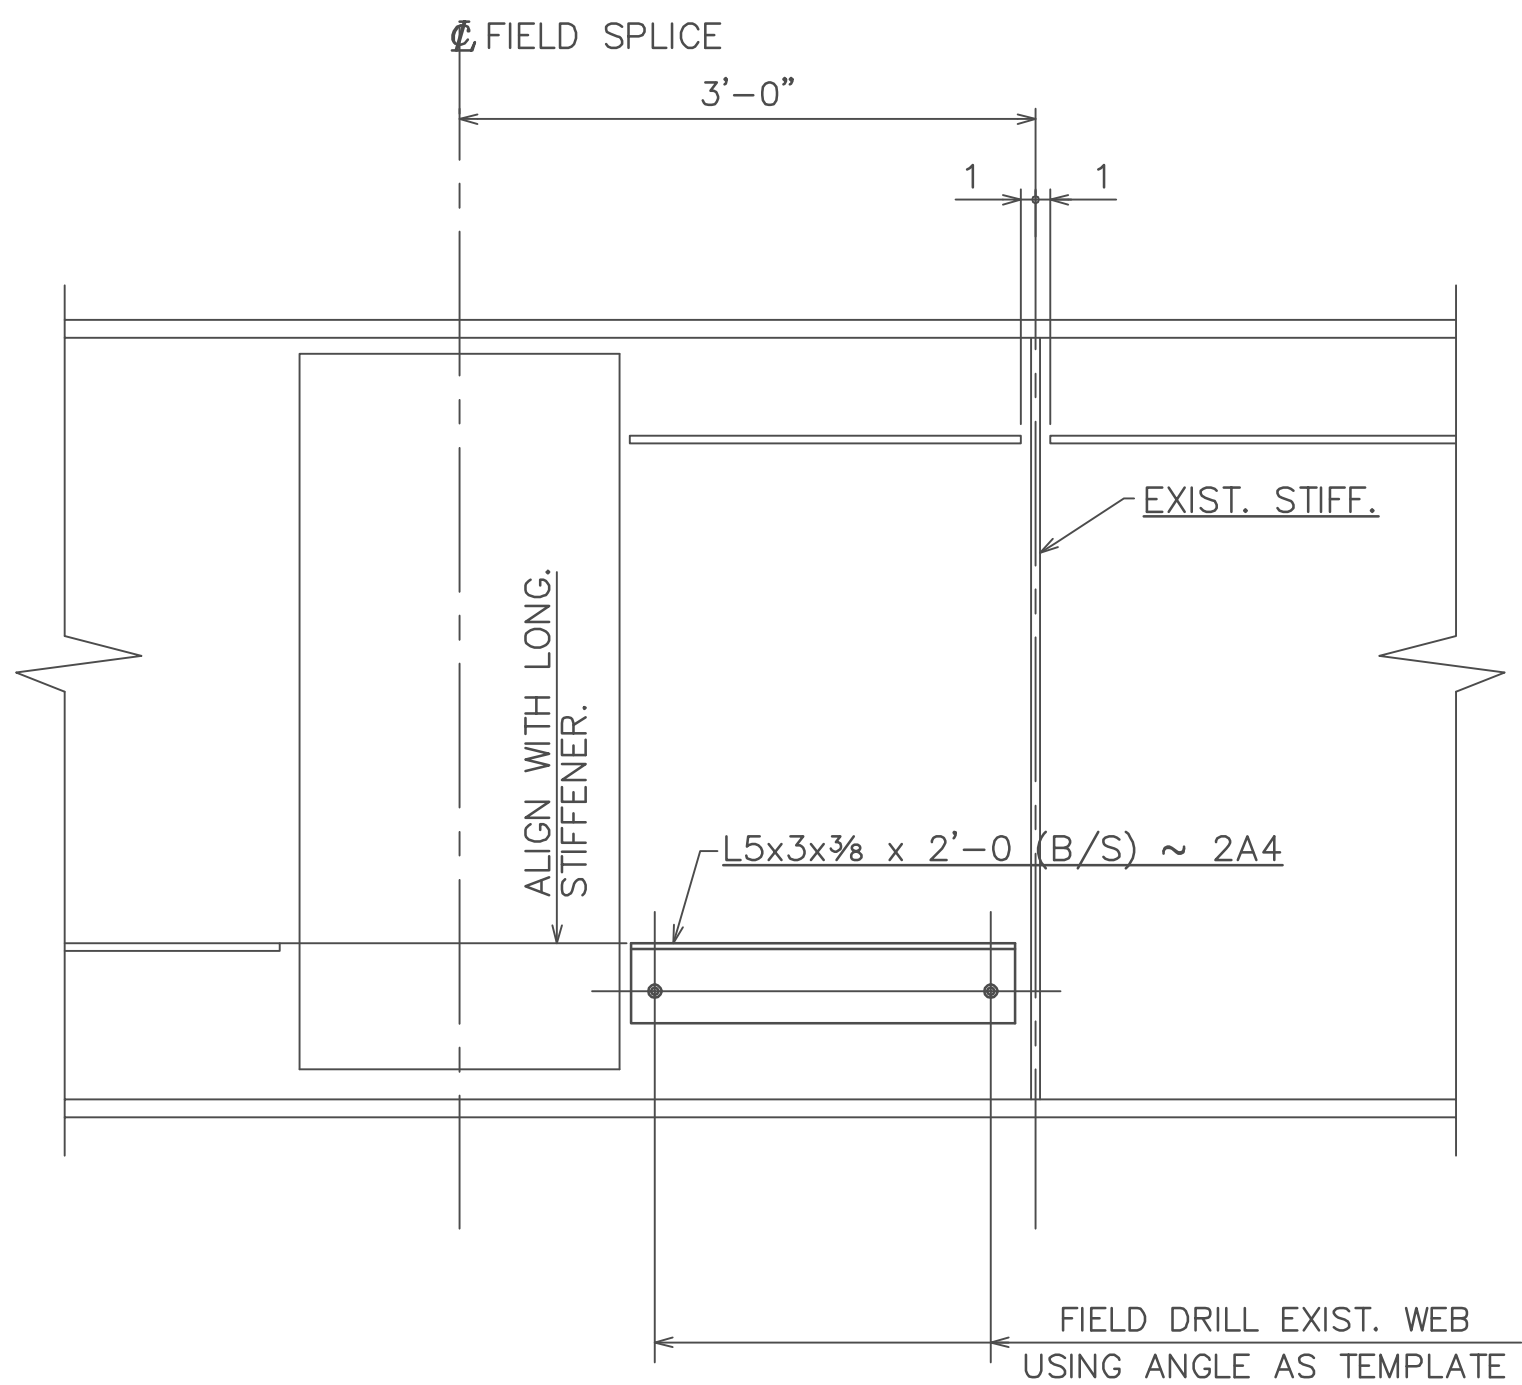

TYPE VII LONGITUDINAL STIFFENER EXTENSION
SPANS 8 & 10, GIRDERS G7 & G8

DESIGNER CERTIFICATION	CONTRACTOR APPROVAL STAMP AND SIGNATURE
------------------------	--

PELET'S WELDING, INC.
STEEL FABRICATORS
19 NORTH 12TH AVENUE
COATESVILLE, PA 19320
PHONE: 610-384-4556
FAX: 610-380-0608

MONTGOMERY COUNTY
S.R. 0476 SECTION RES
SEG 0164 OFFS 1055 NB SEG 0165 OFFS 1166 SB
OVER SCHUYLKILL RIVER

S-26793	REF.DWGS. 63, 70, 74
TYPE V GIRDER REPAIR & F1 AT PIER 6	
DWN: RGY DATE: 4-25-08	CKD: XXX DATE: X-X-XX
CONTR. NO. 08-004	DRAWING NO. E15



NO	DATE	REVISION
1	7/28/08	PER APPROVAL
2	7/15/08	PER FIELD MEASUREMENT
3	6/27/08	PER FIELD MEASUREMENT

GENERAL NOTES

- PROVIDE MATERIALS AND WORKMANSHIP IN ACCORDANCE WITH SPECIFICATIONS, PUB. 408 DATED 2007 AND ANSI/AASHTO/AWS D1.5–2002 BRIDGE WELDING CODE.
- STRUCTURAL STEEL TO BE AASHTO M270/M270M GRADE 50 (ASTM A709–50) EXCEPT AS OTHERWISE NOTED. ALL NEW STRINGERS, STRINGER SPLICES, COVER PLATES AND CONTINUITY PLATES MUST MEET CHARPY V–NOTCH ZONE 2 REQUIREMENTS (CVN–2).
- ALL FASTENERS TO BE 7⁄8ø A325 TYPE 1 BOLTS MECHANICALLY GALVANIZED.
- ALL WELDING TO BE DONE BY AN "A.W.S. CERTIFIED WELDER".
- DO NOT WELD OR BURN WHEN THE TEMPERATURE IS BELOW 0 DEGREES F. PREHEAT AND MAINTAIN THE TEMPERATURE OF THE METAL TO AT LEAST 70 DEGREES F WHEN THE TEMPERATURE OF THE METAL IS BETWEEN 0 DEGREES F AND 30 DEGREES F DURING WELDING OR BURNING. EXTEND THE AREA TO BE HEATED 3 INCHES BEYOND THE WELD IN ALL DIRECTIONS.
- REMOVE BY APPLICATION OF HEAT ANY MOISTURE PRESENT AT POINT OF WELD. PROVIDE WINDBREAKS FOR PROTECTION FROM DIRECT WIND.
- PRIOR TO PLACING THE WELD, THOROUGHLY CLEAN ALL PORTIONS OF NEW AND EXISTING SURFACES TO RECEIVE WELDS OF ALL FOREIGN MATTER, INCLUDING PAINT FILM, FOR A DISTANCE OF 2 INCHES FROM EACH SIDE OF THE OUTSIDE LINES OF THE WELD.
- PAINT PER SPECS. SEE PUB. 408/2007, SECTION 1060. PAINT TO BE BY AN APPROVED MANUFACTURER AND PASS NEPCOAT TESTING REQUIREMENTS FOR A CLASS B FRICTION FAYING SURFACE.
- ALL STRINGER SPLICES TO BE SUB–DRILLED AND REAMED. PRIMARY HOLE SIZE 1¹⁄₁₆ø REAMED TO 1⁵⁄₁₆ø. SPLICE PLATES TO BE MATCH MARKED OR BOLTED TO SHIP IN POSITION. SPLICE PLATES TO EXISTING STRINGERS MAY BE SHIPPED BLANK OR SUB–DRILLED 1¹⁄₁₆ø TO USE AS TEMPLATE.
- THE FOLLOWING ARE TO BE MECHANICALLY GALVANIZED:
 - 7⁄8" DIA. ASTM 325 BOLTS, NUTS AND WASHERS
- MECHANICALLY GALVANIZED PROCESS WILL BE IN ACCORDANCE WITH SPECIFICATIONS AASHTO–M298.
- THE FABRICATOR IS REQUIRED TO HAVE CATEGORY THREE AISC CERTIFICATION.
- THE FABRICATOR IS TO SUBMIT SHOP DRAWINGS TO THE DEPARTMENT FOR APPROVAL PRIOR TO FABRICATION.
- SHOP APPLIED PAINT SHALL BE SHERWIN WILLIAMS COMPATABLE WITH FIELD APPLIED SYSTEM. FIELD PAINT SHALL BE ZINC CLAD III HS ORGANIC ZINC RICH PRIMER, MACROPOXY 646 FAST CURE EPOXY INTERMEDIATE. FEDERAL COLOR NUMBER 15180 (BLUE).
- AS PER GENERAL NOTE 13, GENERAL CONTRACTOR WILL VERIFY ALL DIMENSIONS AND GEOMETRY OF THE EXISTING STRUCTURE IN THE FIELD FOR PROPER FIT OF THE PROPOSED CONSTRUCTION.

DESIGNER CERTIFICATION	CONTRACTOR APPROVAL STAMP AND SIGNATURE
------------------------	--

PELET’S WELDING, INC.
STEEL FABRICATORS
19 NORTH 12TH AVENUE
COATESVILLE, PA 19320
PHONE: 610–384–4556
FAX: 610–380–0608

MONTGOMERY COUNTY
S.R. 0476 SECTION RES
SEG 0164 OFFS 1055 NB SEG 0165 OFFS 1166 SB
OVER SCHUYLKILL RIVER




S–26793 | REF.DWGS. 4, BC–753M, BC–754M

GENERAL NOTES


DWN: RGY DATE: 4–25–08 CKD: XXX DATE: X–X–XX
CONTR. NO. 08–004 DRAWING NO. GN1



6/27/08	PER APPROVAL	
NO	DATE	REVISION

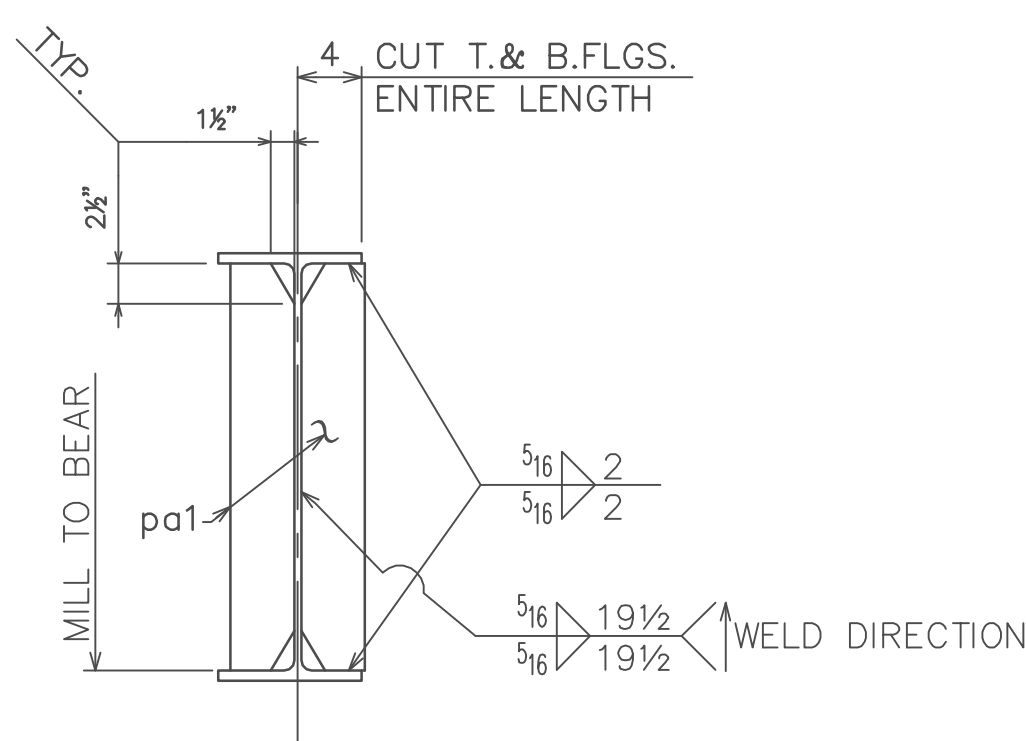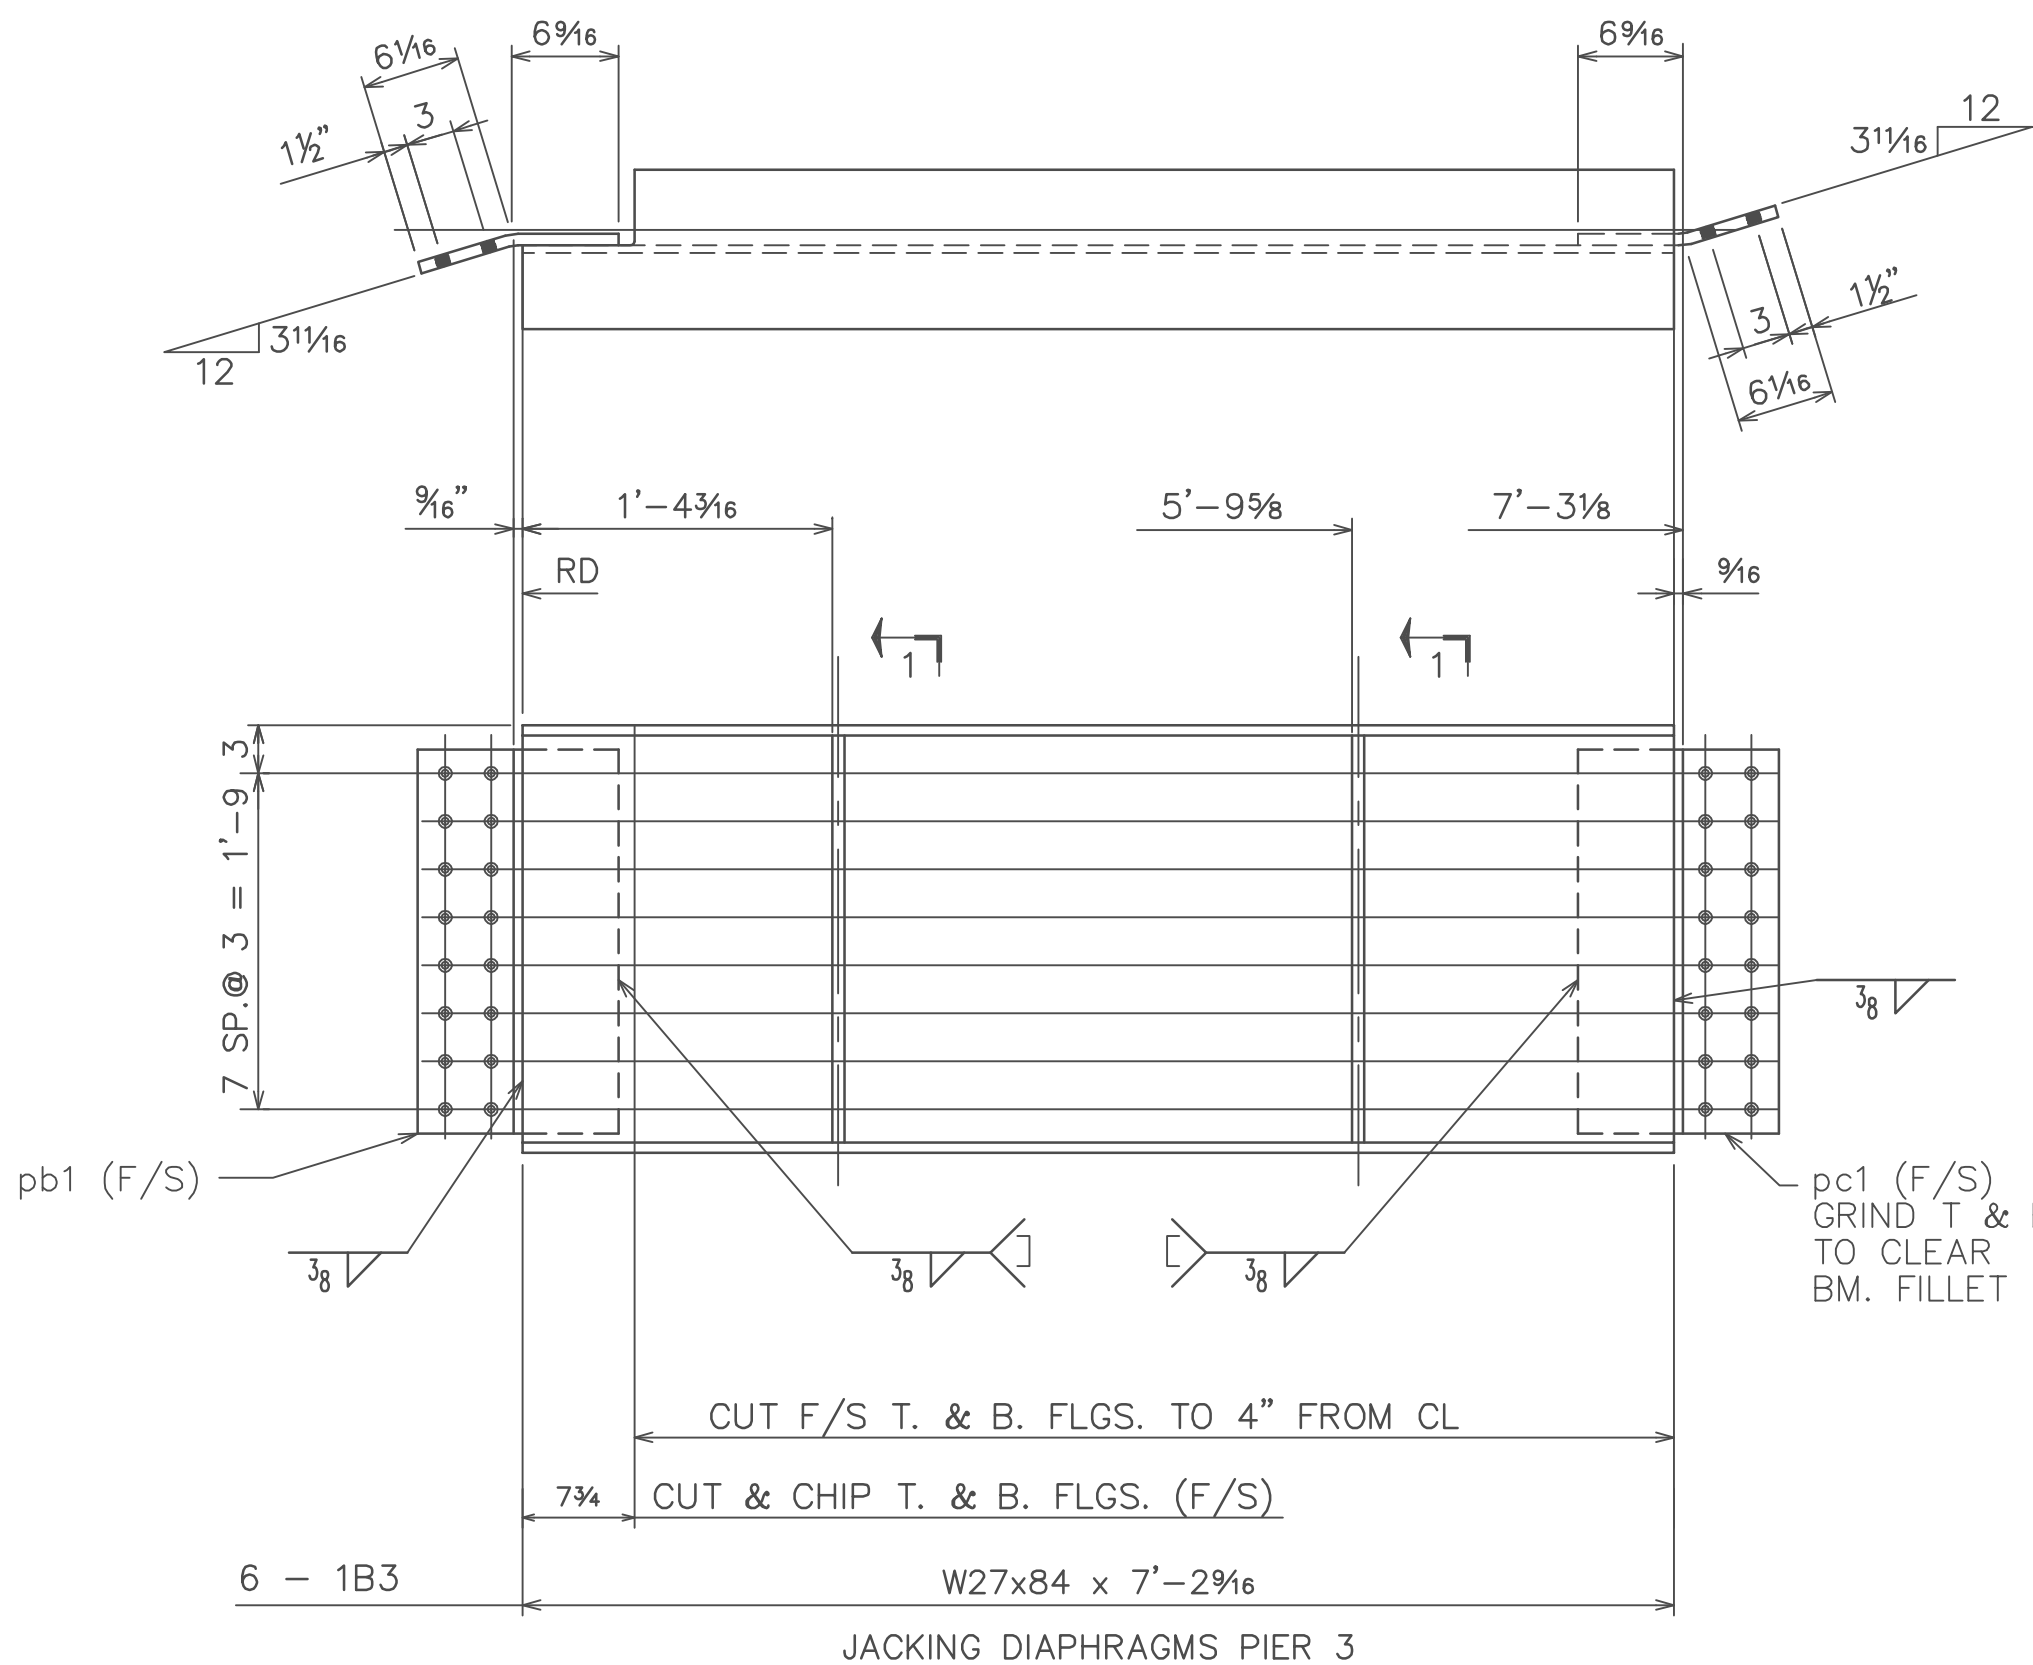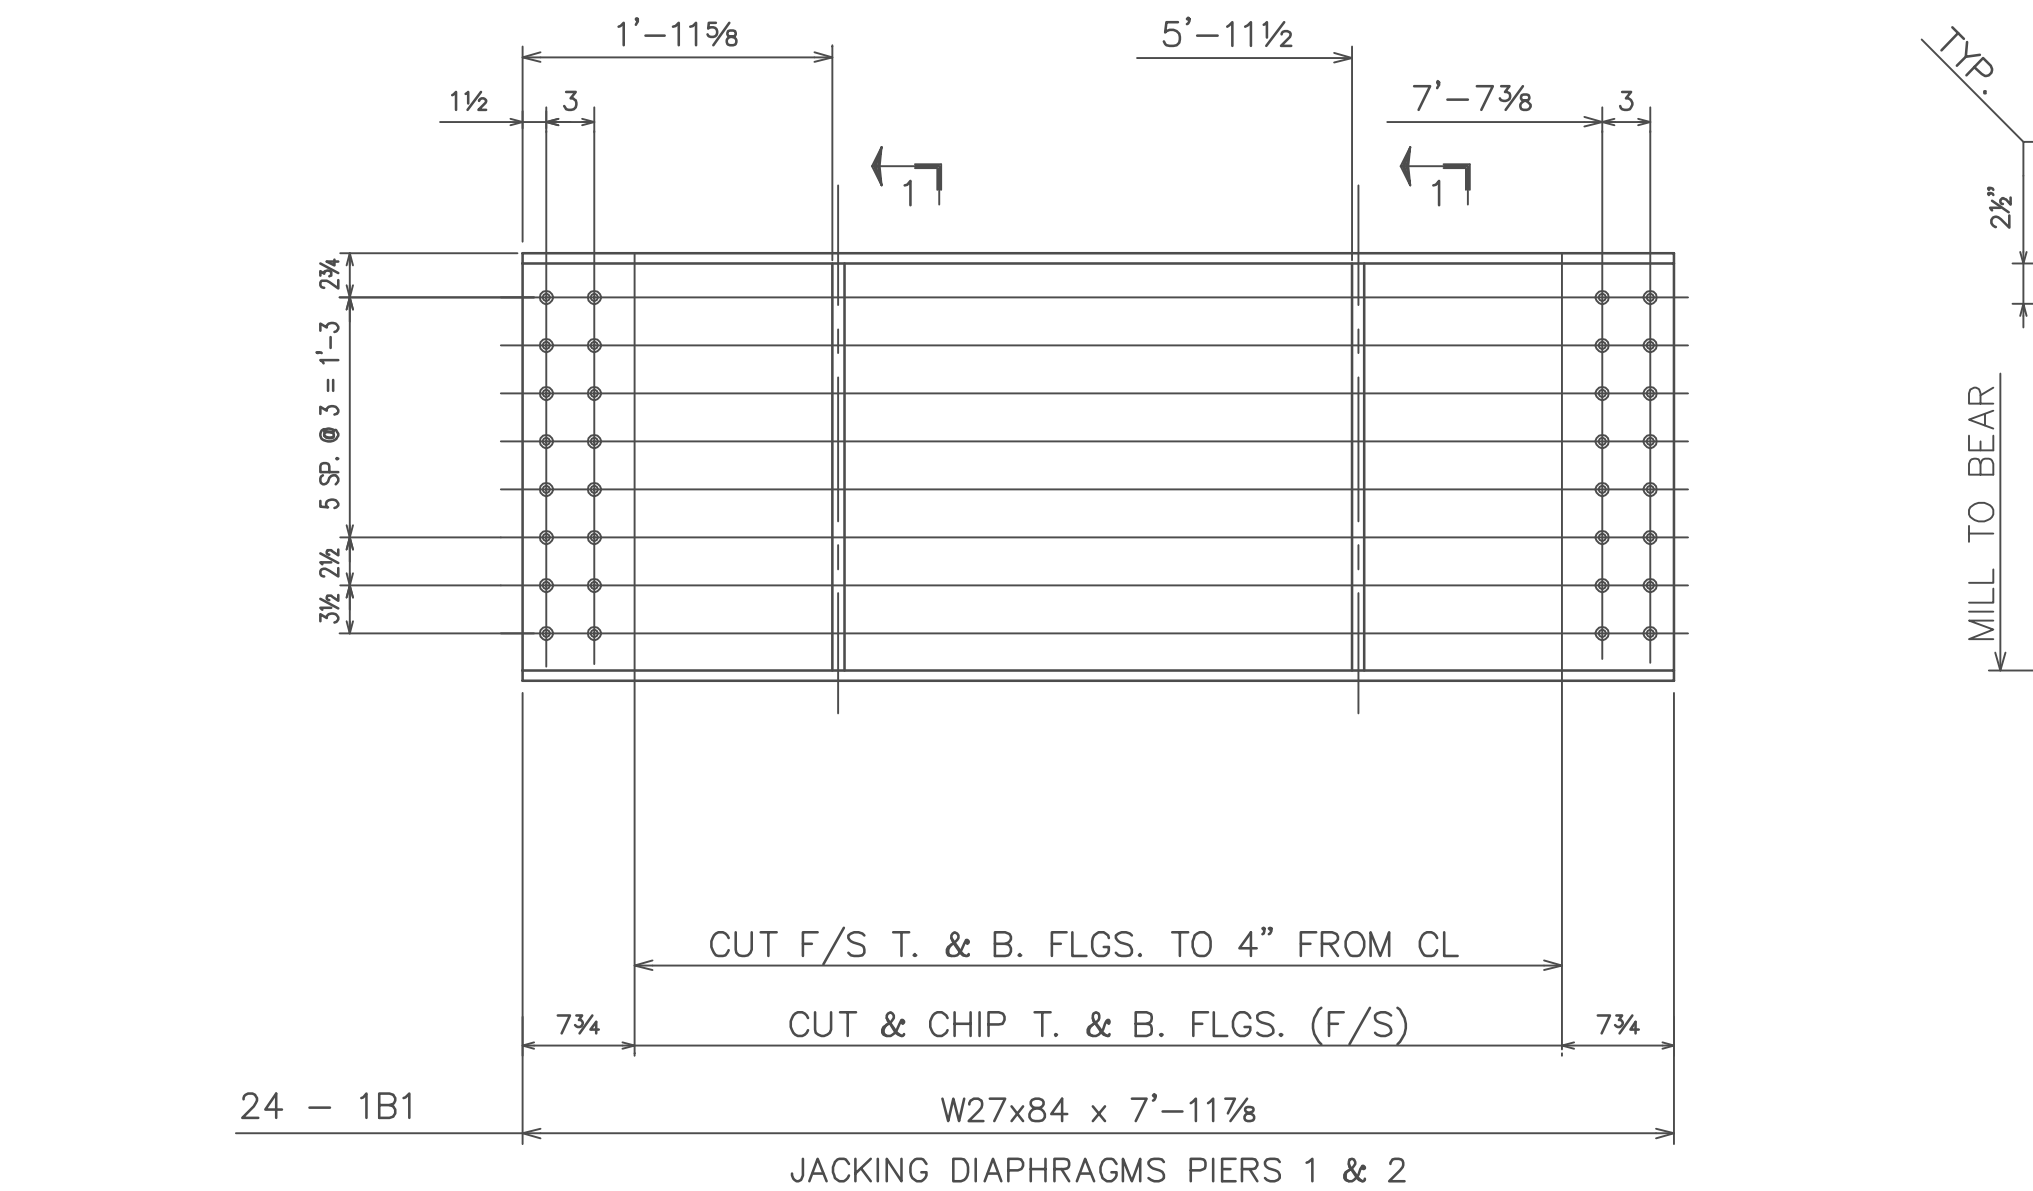

SECTION 1

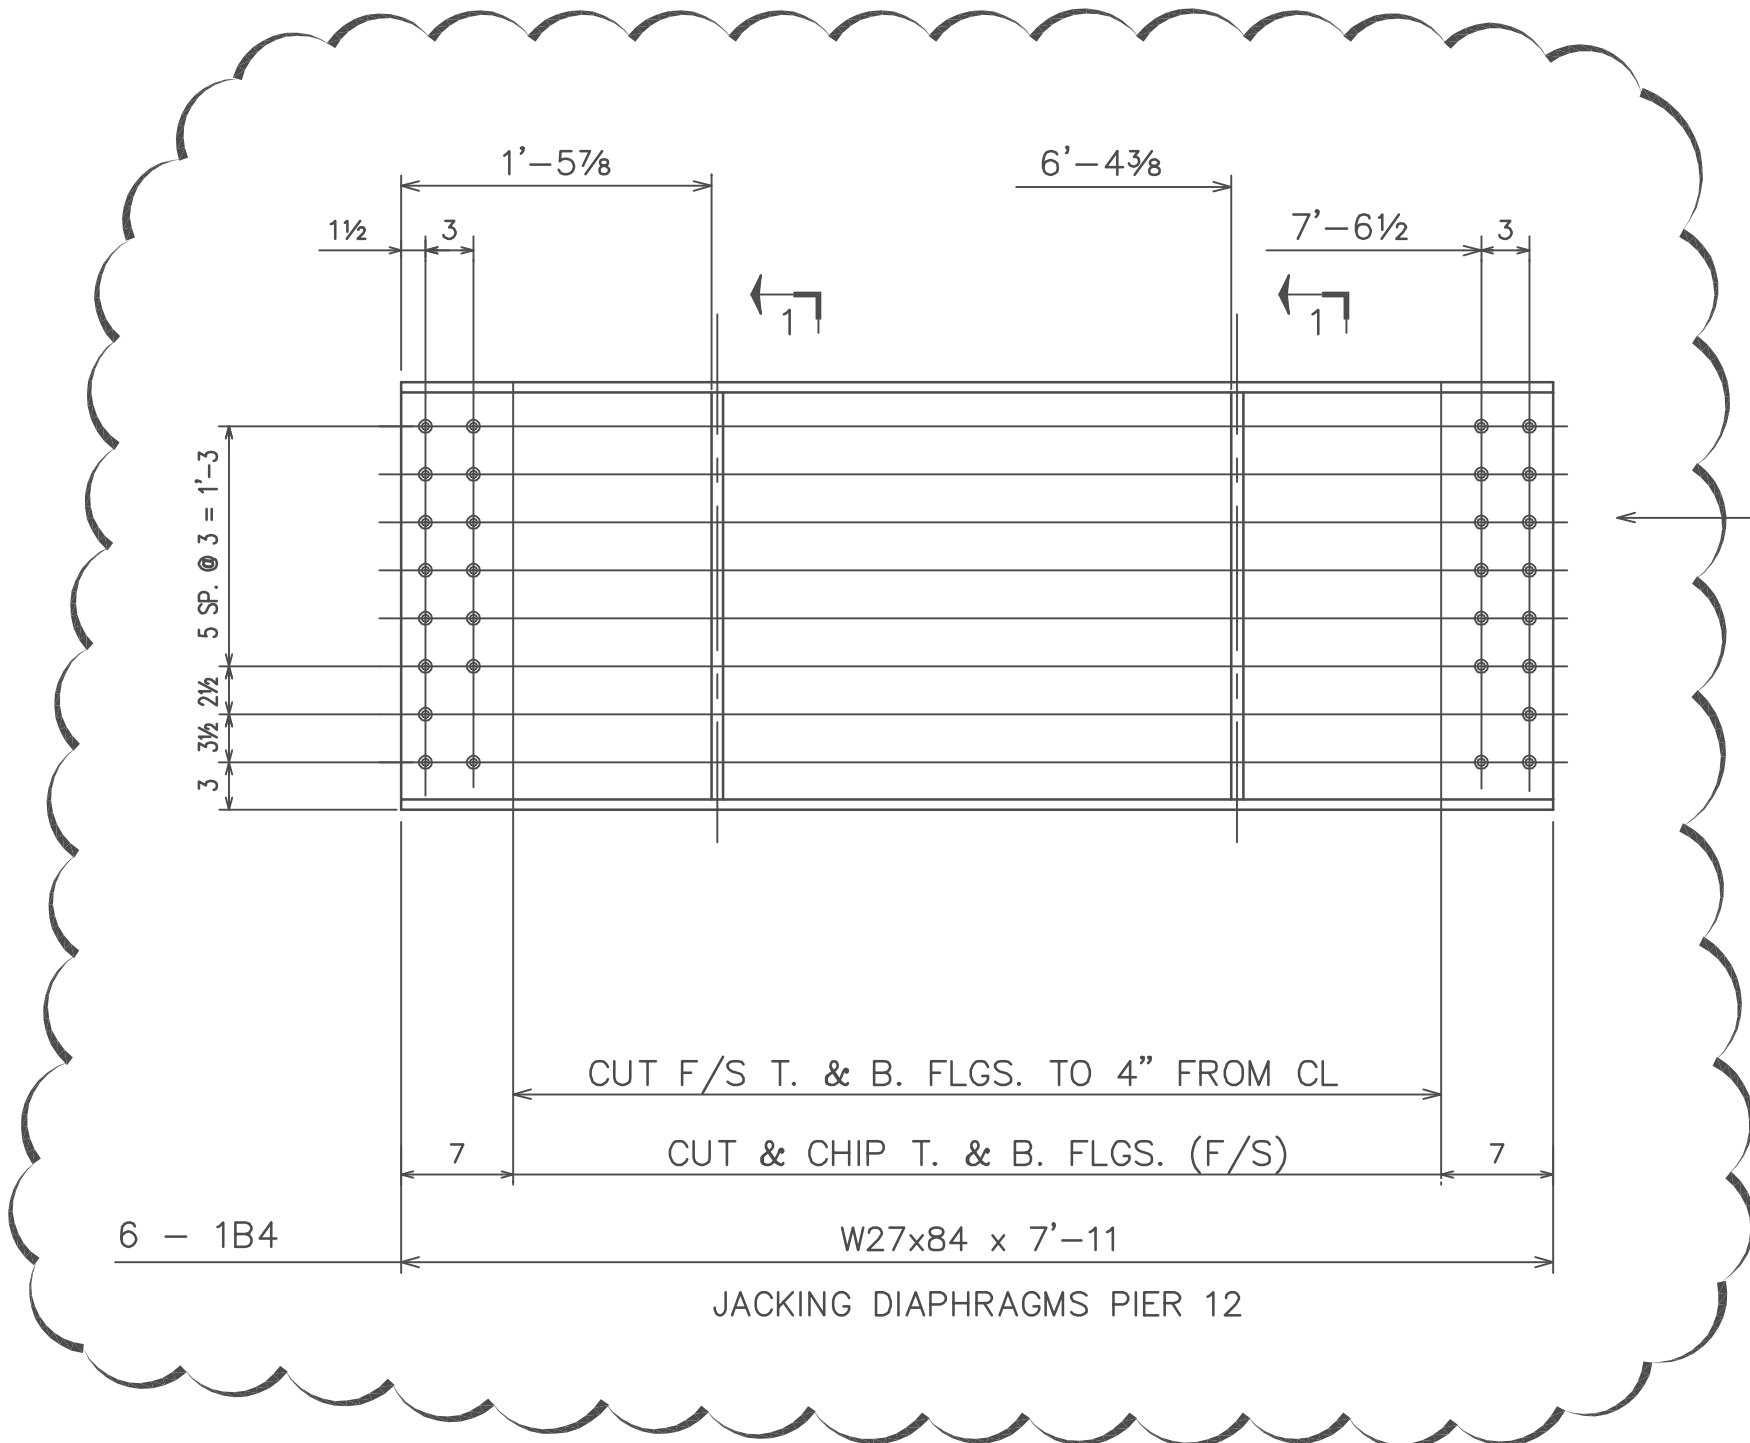

HOLD

BILL OF MATERIAL

BRIDGE NB	SB	ABM	MARK	NO. REQ'D.	DESCRIPTION	LENGTH		TOTAL WEIGHT	REMARKS
						FT.	N.		
24			1B1	24	W27x84	7	11 7/8		
			pa1	96	PL 3/4x4	2	1 1/2		M.1E.
6			1B3	6	W27x84	7	2 9/16		
			pa1	24					
			pb1	6	PL 3/4x12 5/8	2	0		BENT
			pc1	6	PL 3/4x12 5/8	2	0		BENT
6			1B4	6	W27x84	7	11		
			pa1	24					

FIELD BOLTS(MECH. GALV.)	1344	3/8	A325x2 1/2	
PAIN	PAIN	PER	SPECS.	
MATERIAL	A709	GRADE	50	
HOLES	1 5/16	Ø	U.N.	
ELECTRODES	70	SERIES	-LH	
TOTAL WEIGHT				
REF. DWGS:				

DESIGNER CERTIFICATION CONTRACTOR APPROVAL
STAMP AND SIGNATURE

PELET'S WELDING, INC.
STEEL FABRICATORS


19 NORTH 12TH AVENUE
COATESVILLE, PA 19320
PHONE: 610-384-4556
FAX: 610-380-0608

MONTGOMERY COUNTY
S.R. 0476 SECTION RES
SEG 0164 OFFS 1055 NB SEG 0165 OFFS 1166 SB
OVER SCHUYLKILL RIVER

S-26793 REF.DWG. 33
JACKING DIAPHRAGM DETAILS ~ NB
DWN: RGY DATE: 3-29-08 CKD: WDD DATE: 7-14-08
CONTR. NO. 08-004 DRAWING NO. 1



NO	DATE	REVISION
1	7/24/08	PER APPVL. & CHKG.
2	7/16/08	PER JDE & APPVL.

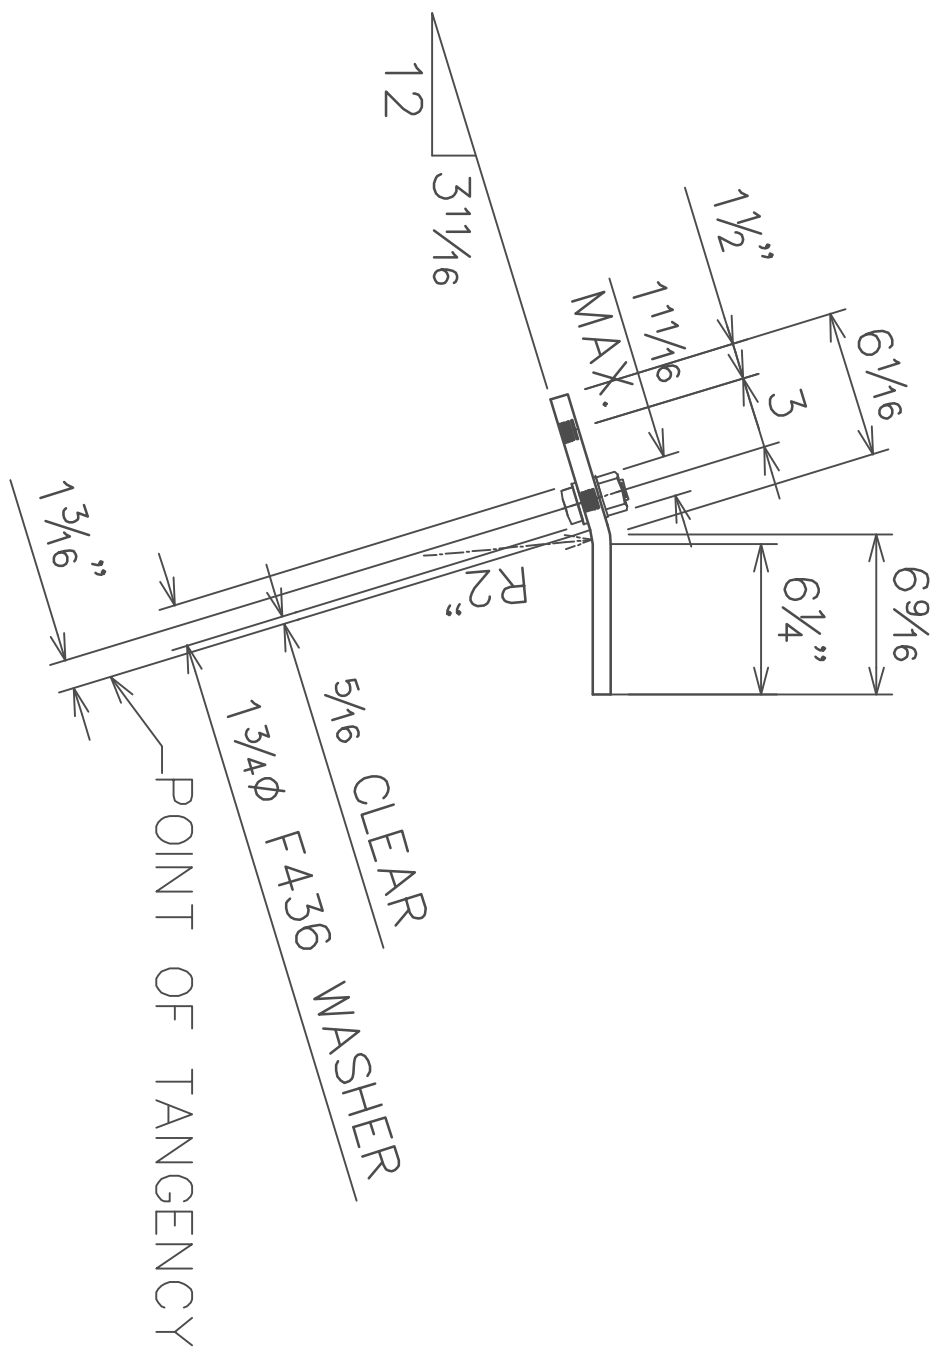

S.R.0476 OVER SCHUYLKILL RIVER

BILL OF MATERIAL

BRIDGE		ABM	MARK	NO. REQ'D.	DESCRIPTION	LENGTH		TOTAL WEIGHT	REMARKS
NB	SB					FT.	IN.		
2			2A1R	2	L5x5x $\frac{5}{8}$	5	5 $\frac{5}{8}$		M.1E.
2			2A1L	2	L5x5x $\frac{5}{8}$	5	5 $\frac{5}{8}$		M.1E.
			aa2 ^R _L	2/2	L5x5x $\frac{5}{8}$	0	5		
			c	4	$\frac{7}{8}$ A325 BOLT	0	2 $\frac{1}{2}$		$\frac{W}{N}$ $\otimes$ GALV.
4			2P2	4	PL $\frac{3}{4}$ x6	5	6		M.1E.
4			2P3	4	PL $\frac{1}{2}$ x22 (CVN-2)	6	0		
			pa2	4	PL $1\frac{1}{2}$ x22(CVN-2)	3	9		BOLT TO SHIP
8			2A4	8	L5x3x $\frac{3}{8}$	2	0		
1			2P6	ONE	PL $\frac{1}{2}$ x14 (CVN-2)	10	0		

FIELD BOLTS	24 7/8 F1852x3	8 7/8 F1852x4	

PAINT PAINT PER SPECS

MATERIAL A709 GRADE 50

HOLES $15/16\phi$ U.N.

ELECTRODES 70 SERIES-LH

TOTAL WEIGHT

REF. DWGS:

DESIGNER CERTIFICATION

CONTRACTOR APPROVAL
STAMP AND SIGNATURE


PELET'S WELDING, INC.

STEEL FABRICATORS


19 NORTH 12TH AVENUE
COATESVILLE, PA 19320
PHONE: 610-384-4556
FAX: 610-380-0608

MONTGOMERY COUNTY
S.R. 0476 SECTION RES
SEG 0164 OFFS 1055 NB SEG 0165 OFFS 1166 SB
OVER SCHUYLKILL RIVER


		OVER SCHUYLKILL RIVER	
8/7/08	HOLD JACKING STIFFS	S-26793	REF.DWG. 63, 64, 70, 73, 74
7/28/08	REVISE 2P3 & 2P6	MISC. GIRDER & BEAM REPAIRS - NB	
7/24/08	REVISE 2P6	DWN: RGY	DATE: 4-1-08
7/14/08	PER CHKG. & APPVL	CKD: WDD	DATE: 7-14-08
NO.	DATE	REVISION	
		CONTR. NO. 08-004	DRAWING NO. 2

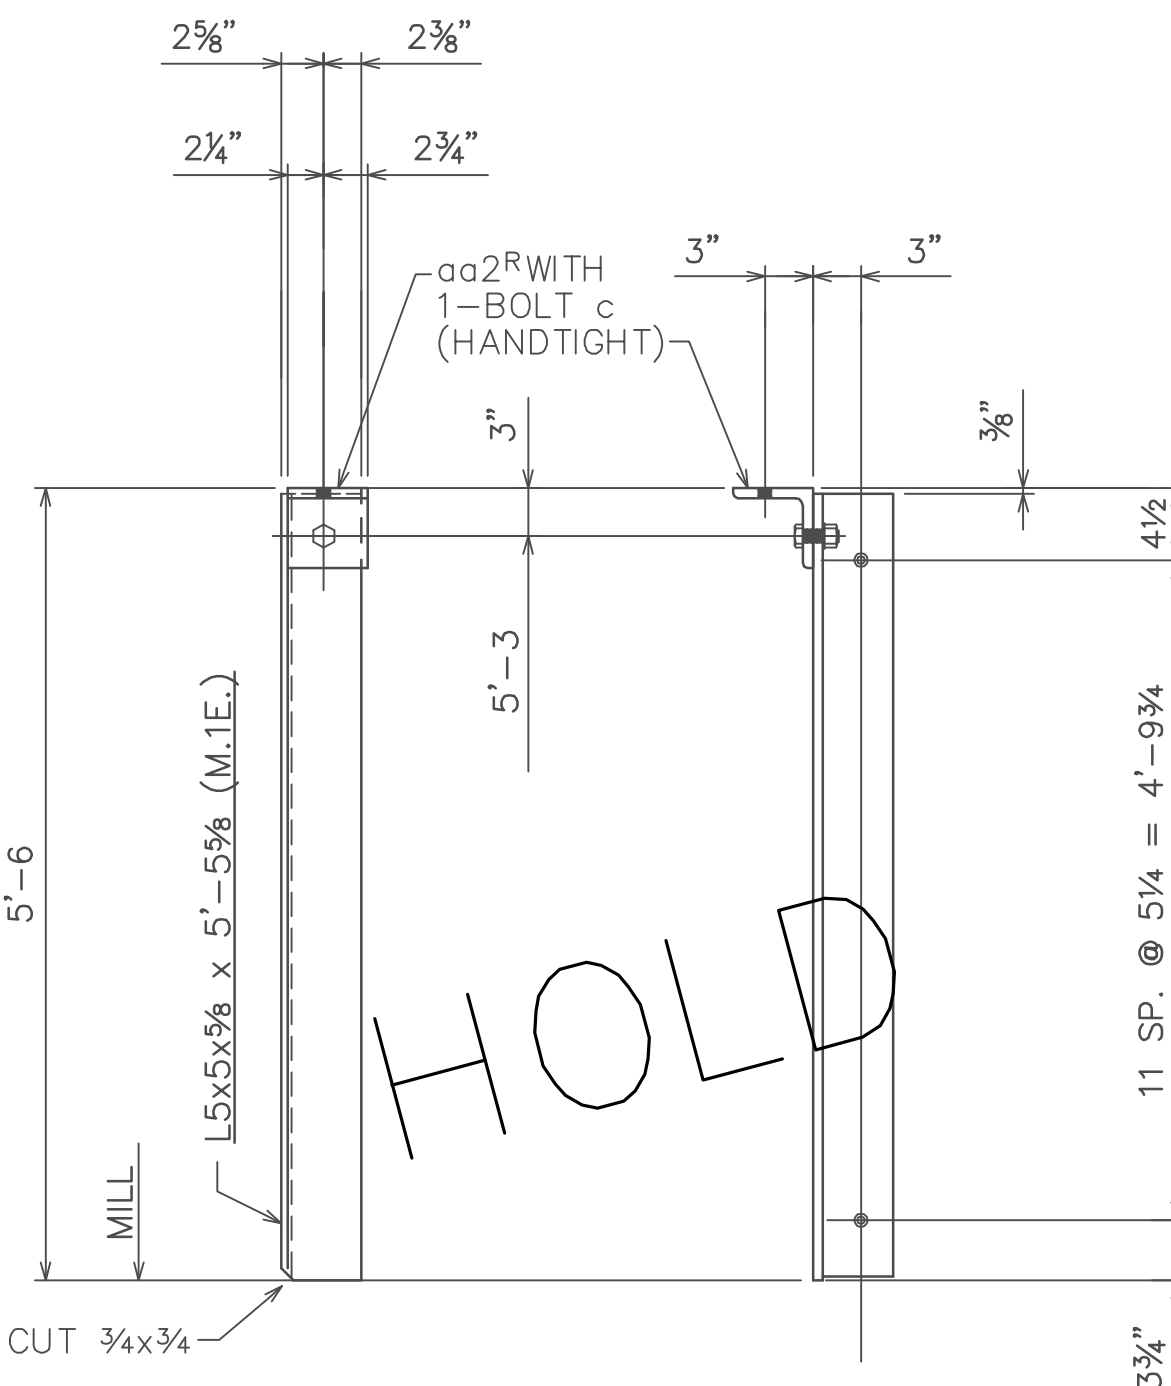


(AS SHOWN) 2 - ANGLES - 2A1R
(OPP. HAND) 2 - ANGLES - 2A1L
JACKING STIFFENER CG1 - PIER 1

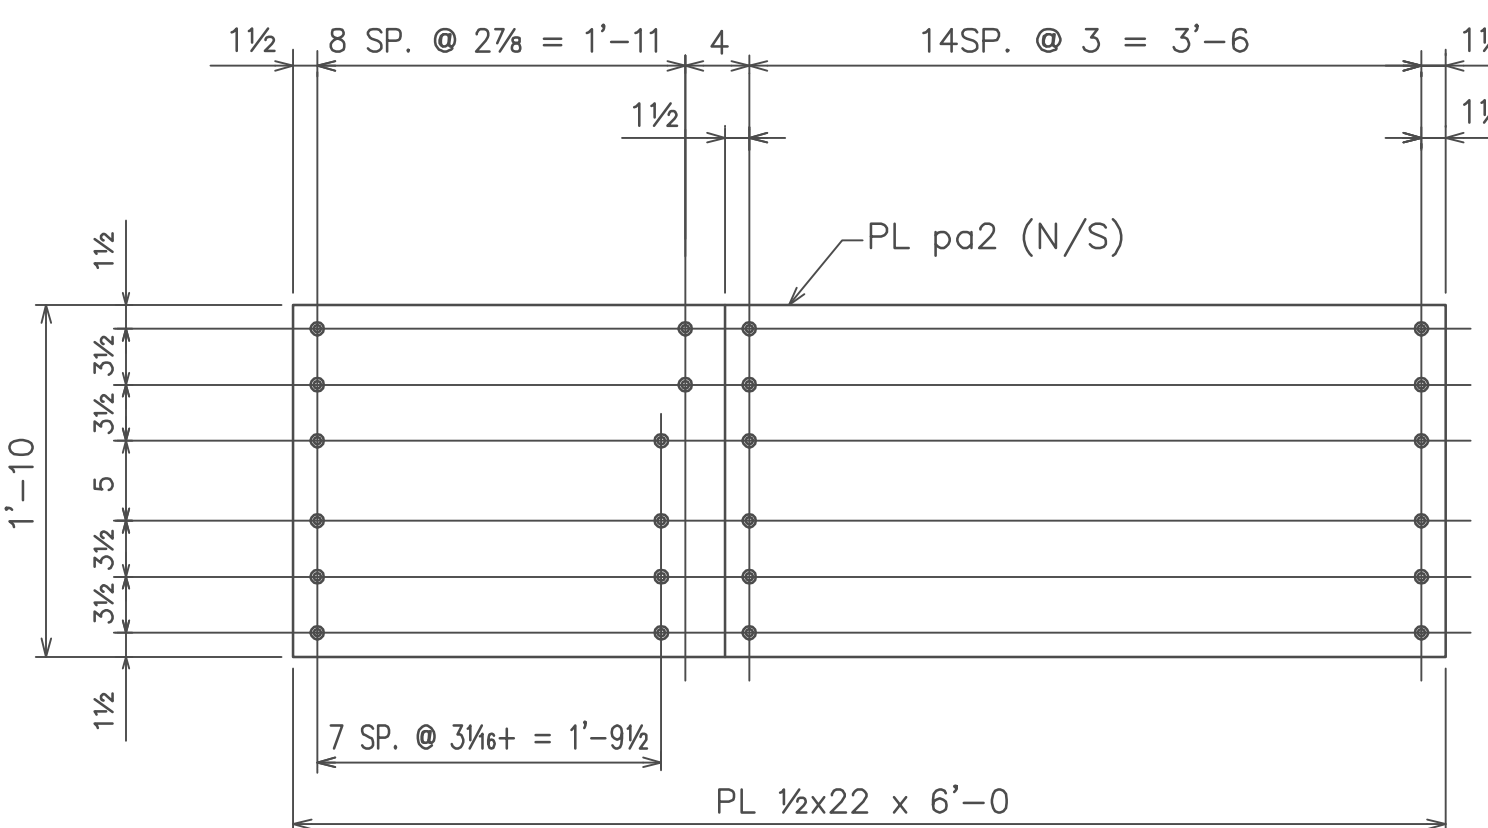


4 - PLATES - 2P3
TYPE V GIRDER REPAIR - PIERS 4 & 5
FIELD DETERMINE PROPER ORIENTATION
OF THESE PLATES TO AVOID EXISTING
STIFFENERS BEFORE MATCH DRILLING.

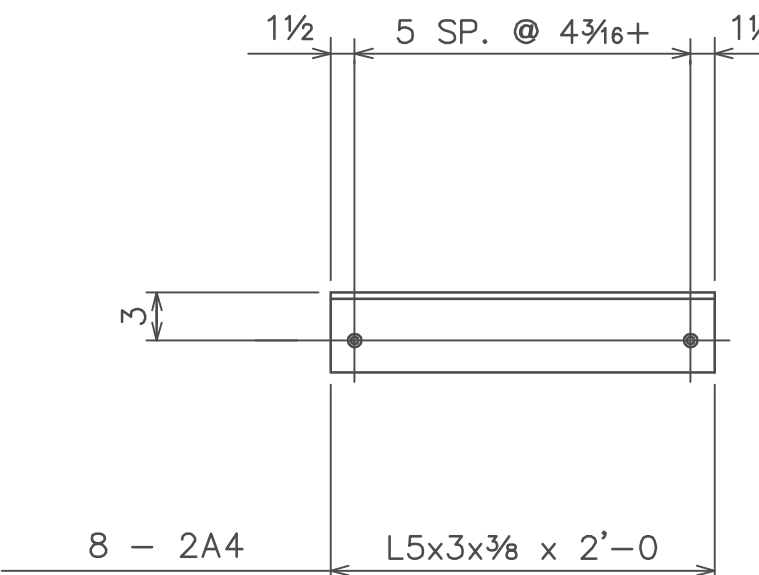

TYPE VII GIRDER REPAIRS

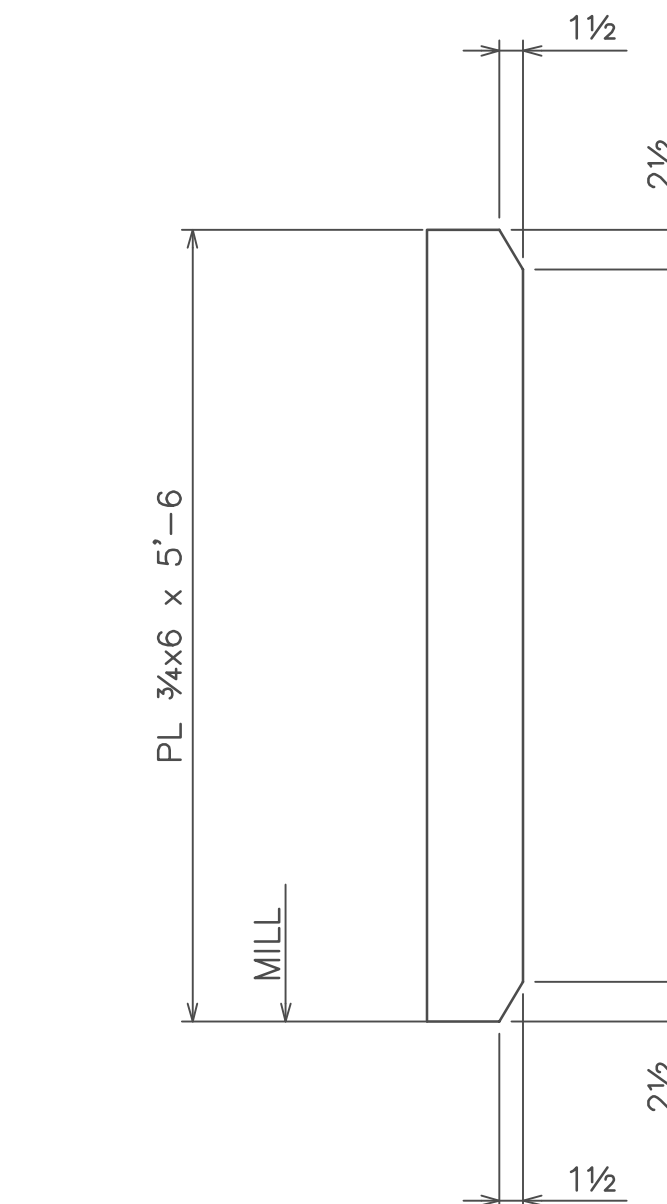

4 - PLATES - 2P2
BEARING STIFFENER CG1 - PIER 11

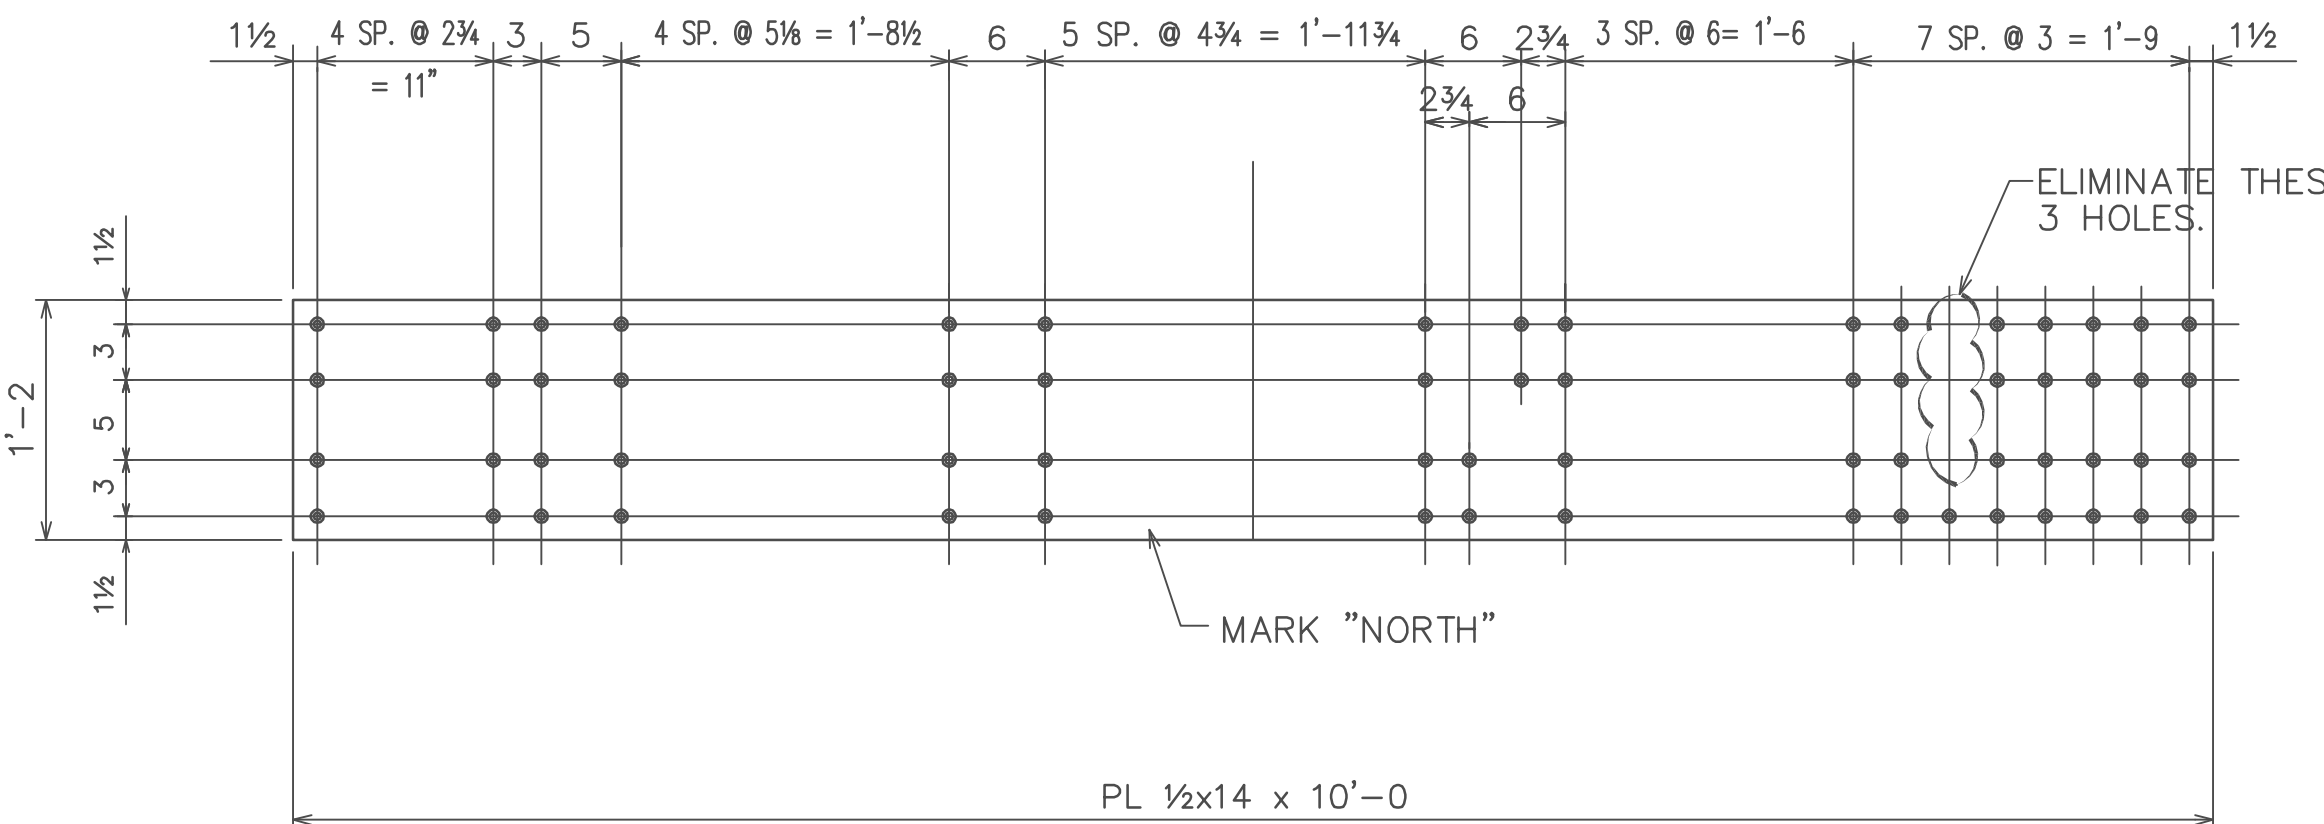

ONE - PLATE - 2P6
BOTT. FLG. COVER PLATE
FLOOR BEAM F1 @ PIER 6

FIELD DETERMINE PROPER ORIENTATION
OF THIS PLATE TO AVOID EXISTING
STIFFENERS BEFORE MATCH DRILLING.



S.R.0476 OVER SCHUYLKILL RIVER

BILL OF MATERIAL

[illegible]

FIELD BOLTS(MECH. GALV.)	336 7/8 F1852x3
--------------------------	-----------------

PAINT PAINT PER SPECS

MATERIAL A709 GRADE 50 - CVN-2

HOLES $1\frac{5}{16} \times 1\frac{1}{8}$ SLOTS ~ SEE DETAIL X

ELECTRODES 70 SERIES-LH

TOTAL WEIGHT

REF. DWGS

DESIGNER CERTIFICATION

CONTRACTOR APPROVAL
STAMP AND SIGNATURE

PELET'S WELDING, INC.

STEEL FABRICATORS

19 NORTH 12TH AVENUE
COATESVILLE, PA 19320
PHONE: 610-384-4556
FAX: 610-380-0608

MONTGOMERY COUNTY
S.R. 0476 SECTION RES
SEG 0164 OFFS 1055 NB SEG 0165 OFFS 1166 SB
OVER SCHUYLKILL RIVER

S-26793	REF.DWG. 71
---------	-------------

TOP FLANGE COVER PLATES ~ B4 ~ PIERS 1&2 NB

DWN: RGY DATE: 4-8-08

KD: XXX DATE: X-X-X







				OVER SCHUYLKILL RIVER	
				S-26793 REF.DWG. 71	
				TOP FLANGE COVER PLATES ~ B4 ~ PIERS 1&2 NB	
				DWN: RGY DATE: 4-8-08	CKD: XXX DATE: X-X-X
A	7/15/08	PER CHKG. & APPVL.		CONTR. NO. 08-004	DRAWING NO. 3
NO.	DATE	REVISION			


DETAIL "X"
TYPICAL SLOT ORIENTATION

ONE EACH REQ'D. ~ TOP FLG. COVER PLATES B4 ~ PIER 1 NE

ONE EACH REQ'D. ~ TOP FLG. COVER PLATES B4 ~ PIER 2 NB

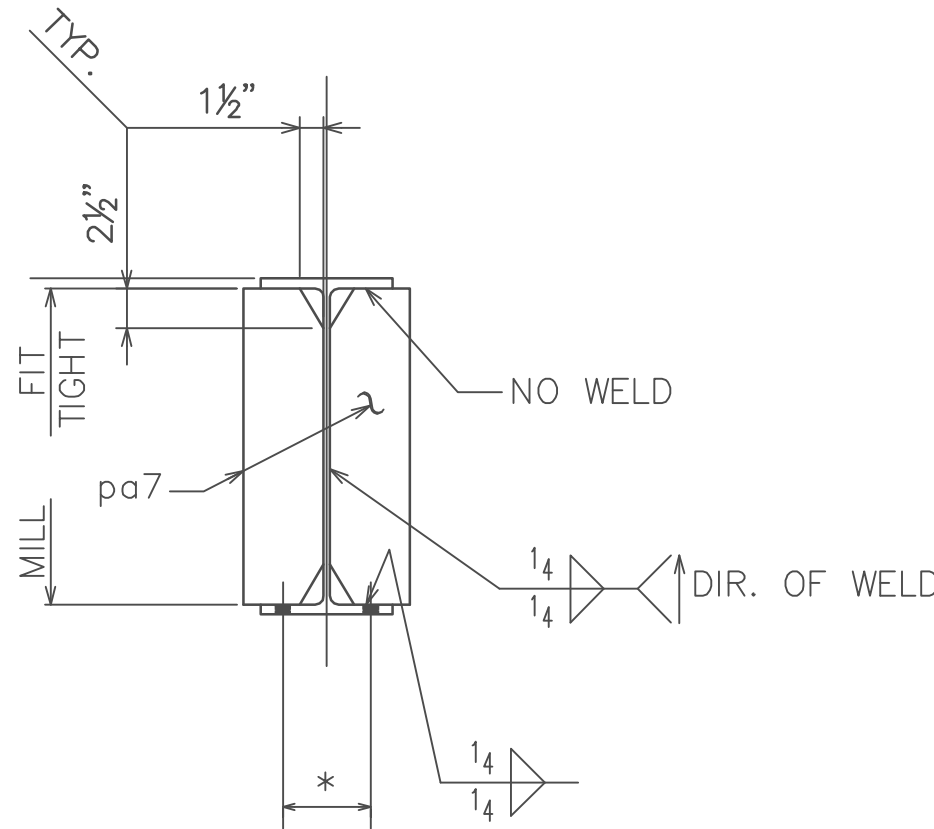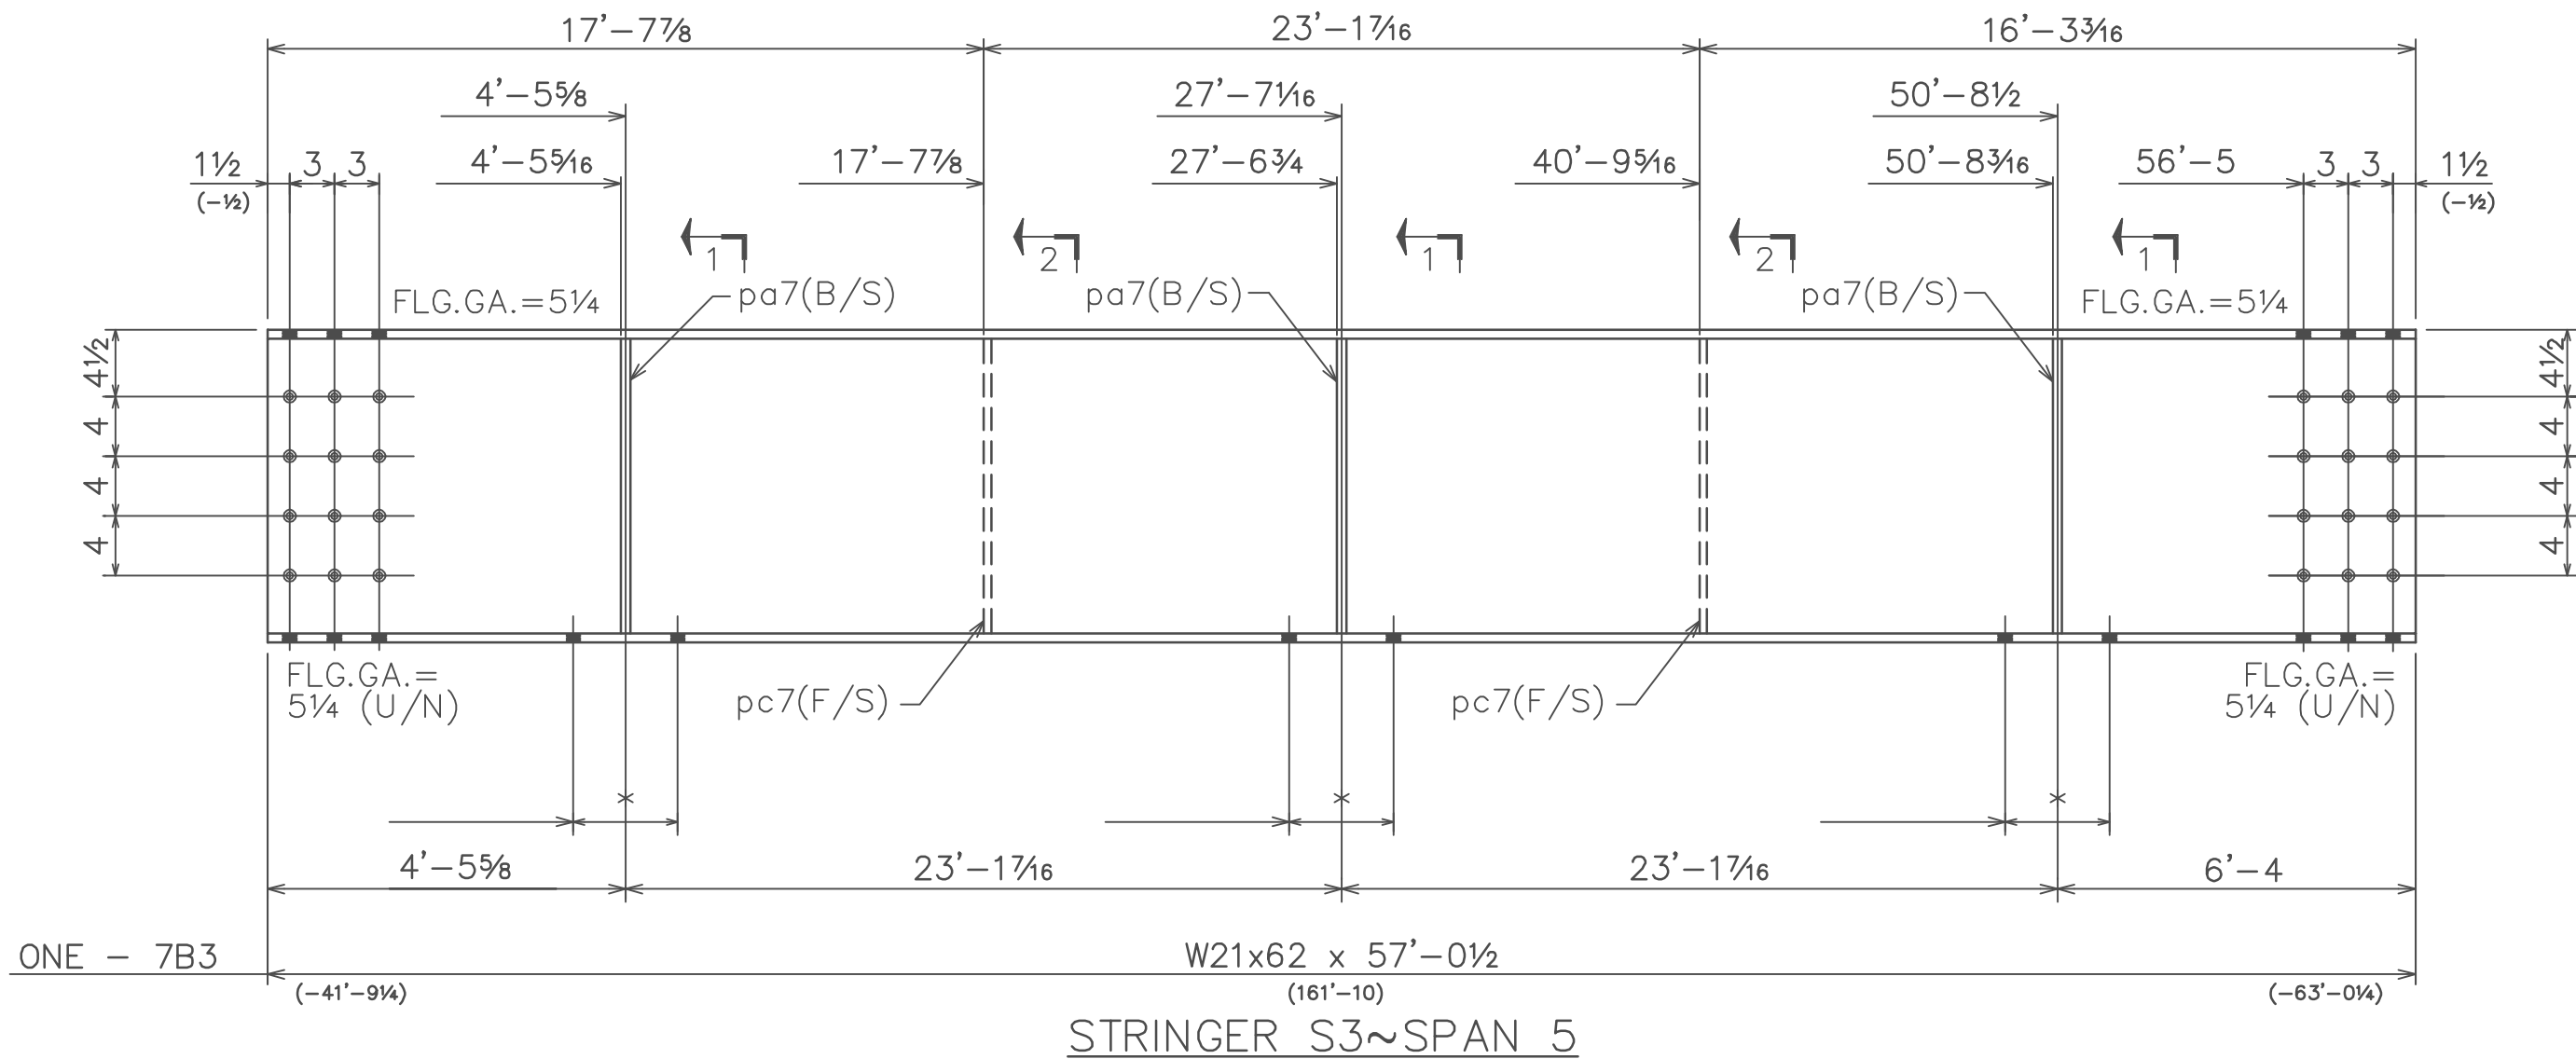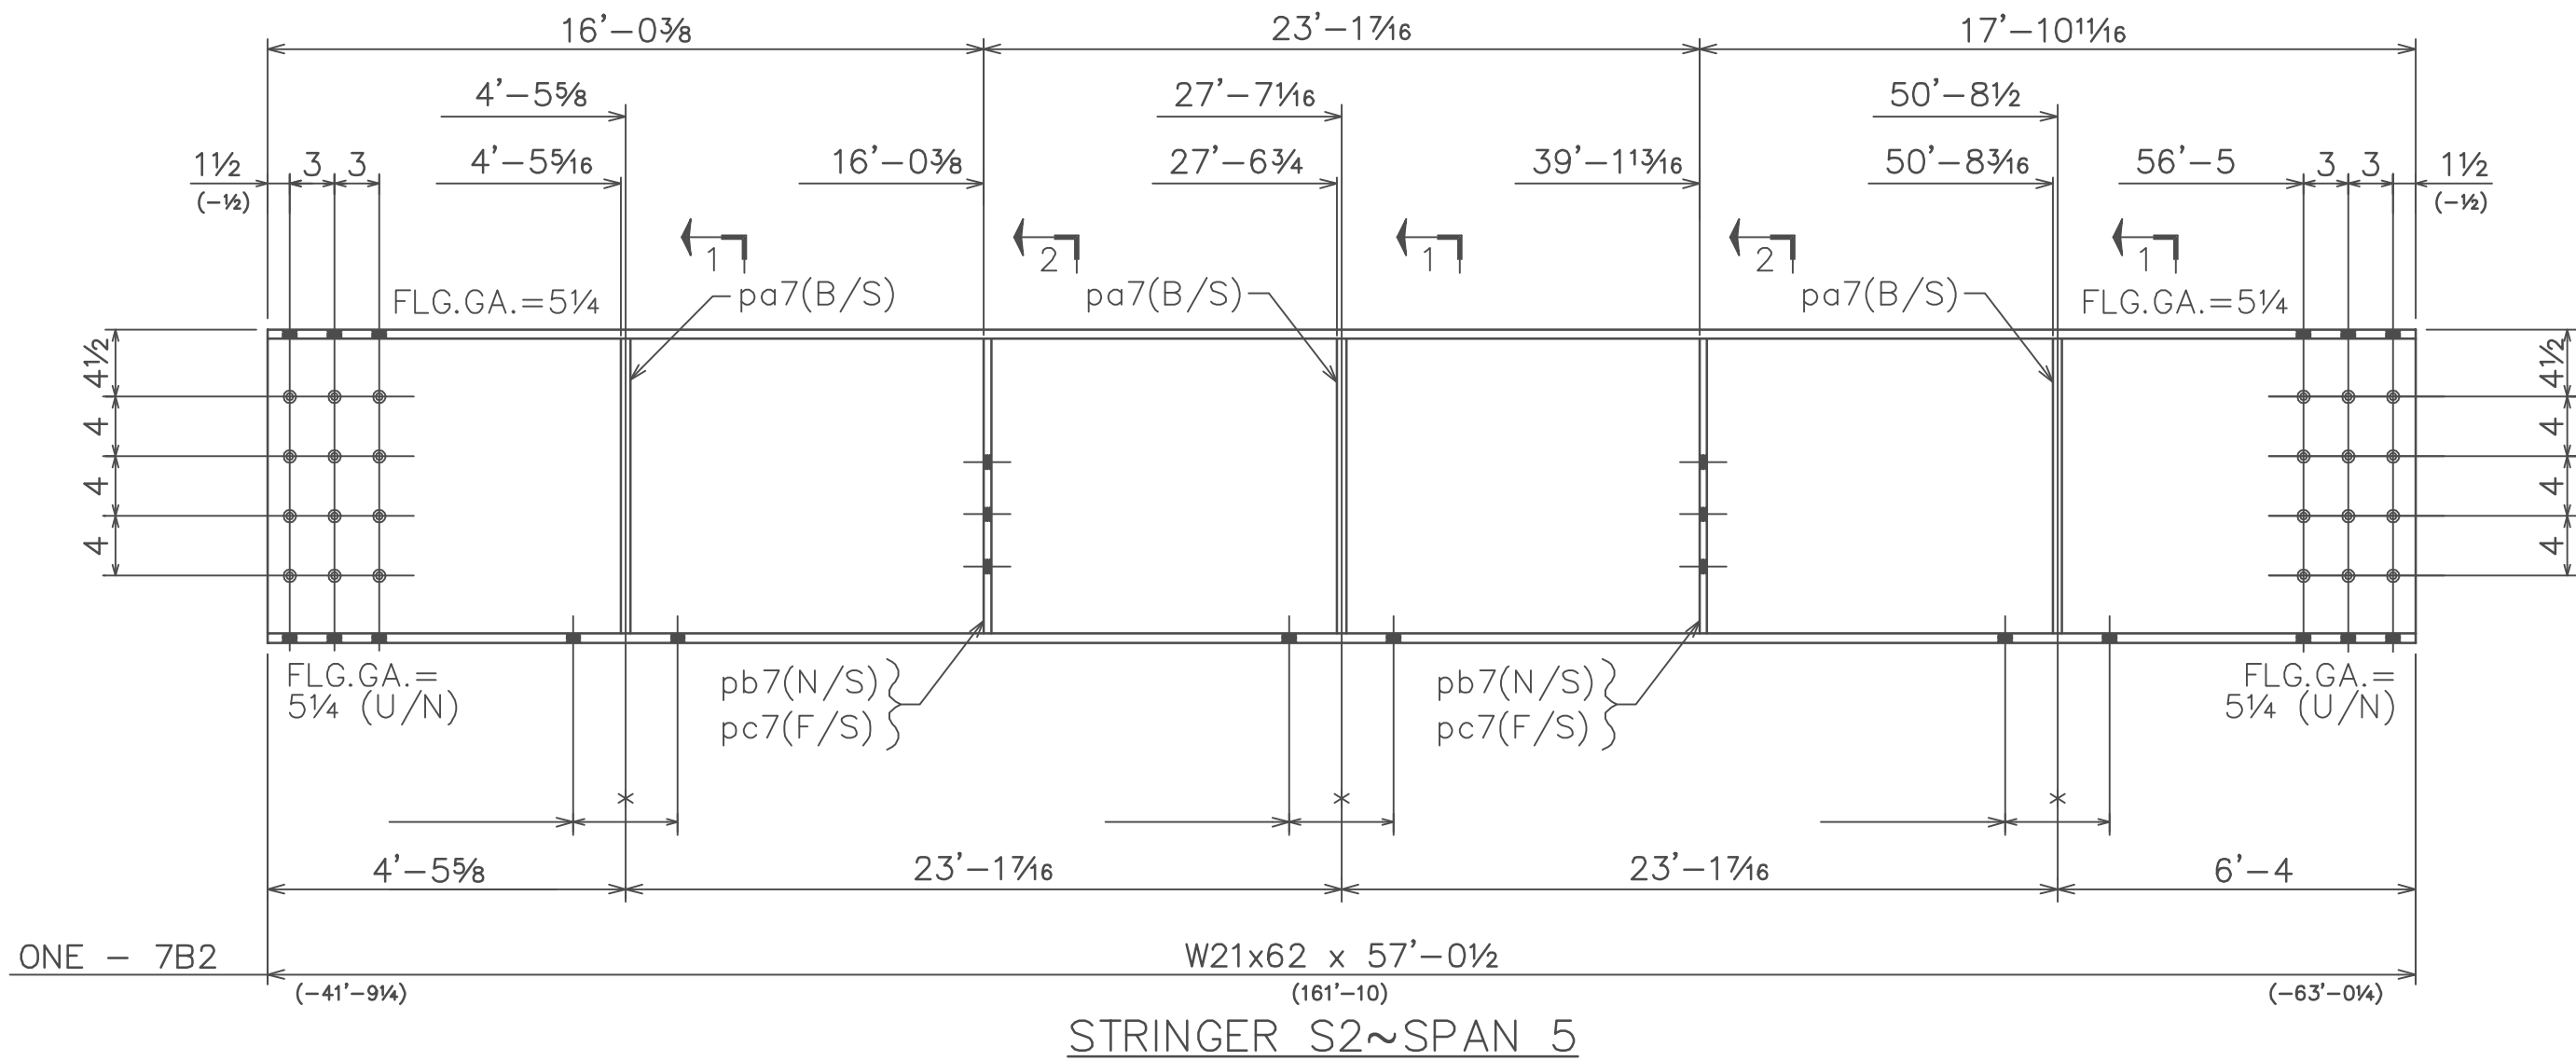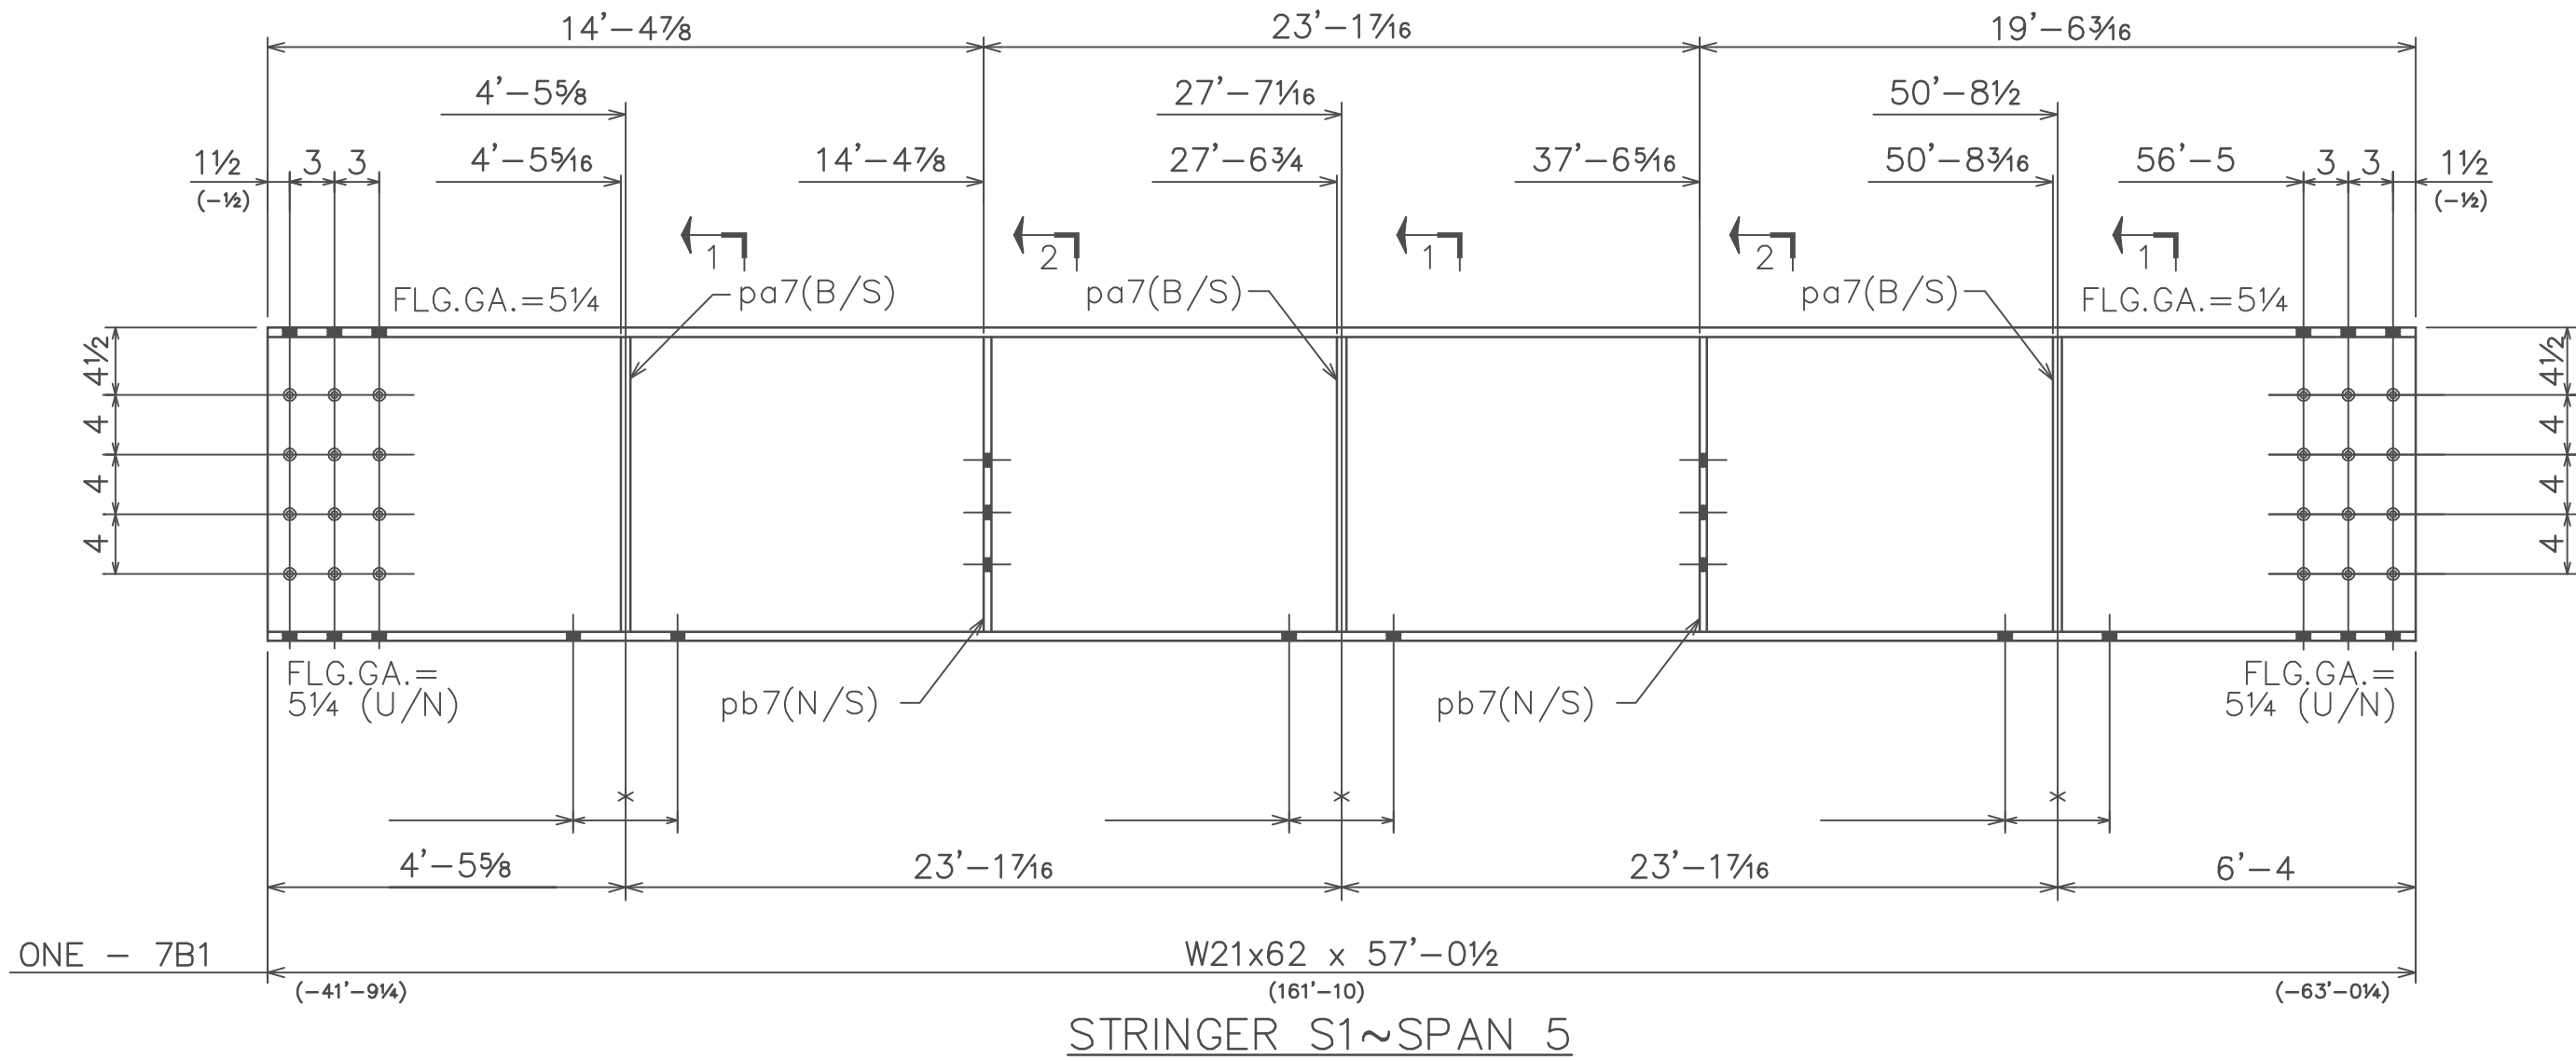

SECTION 1

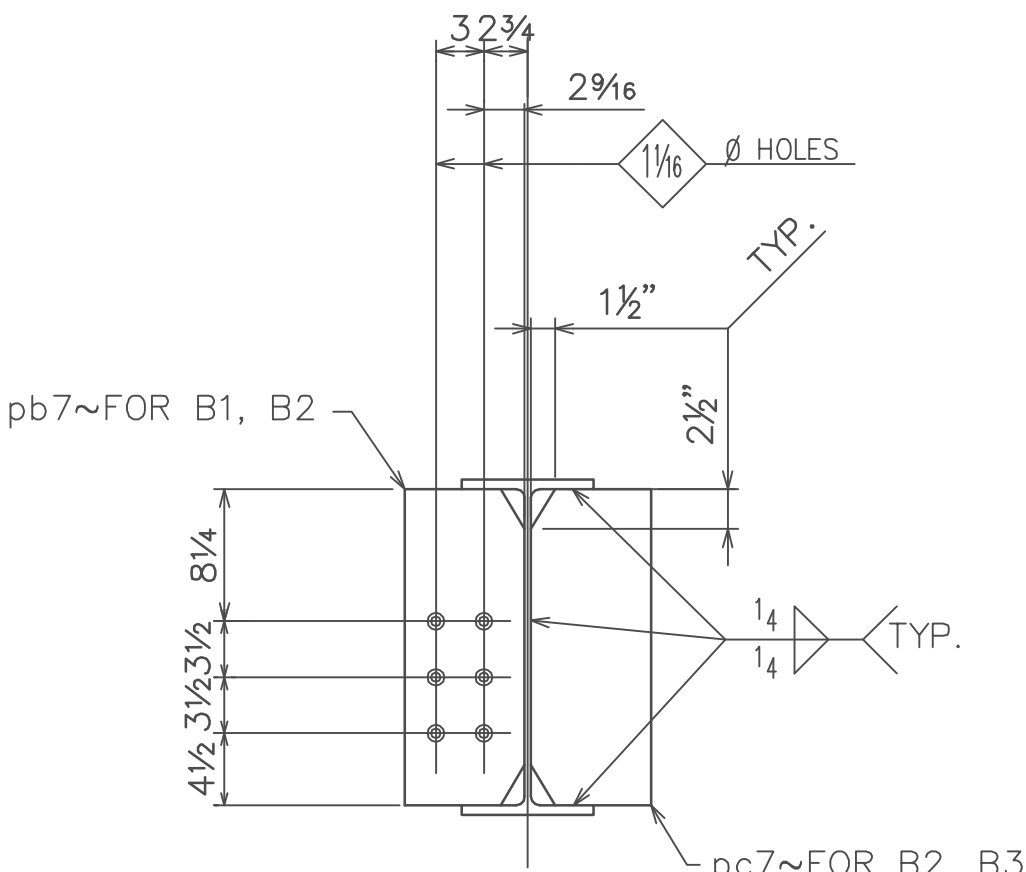

SECTION 2

SHOP NOTE:
ALL SPLICES TO BE SUB-DRILLED AND REAMED. MATCH SPLICE PLATES 23P1, 23P2 AND 23P3 TO EACH END OF THESE BEAMS AND EITHER MATCH MARK OR BOLT TO SHIP IN POSITION. SEE E2 TO E5 AND E14 FOR FIELD ASSEMBLY OF PIECES.

* INDICATES EITHER FIELD DRILL OR FIELD MEASURE AND PROVIDE LOCATION OF EXISTING HOLES IN FLOORBEAMS.



NO.	DATE	REVISION
1	6/27/08	PER APPROVAL

BILL OF MATERIAL

BRIDGE NB	SB	ABM	MARK	NO. REQ'D.	DESCRIPTION	LENGTH FT.	N.	TOTAL WEIGHT	REMARKS
1			7B1	ONE	W21x62	57	0 1/2		CVN-2
			pa7	6	PL 5/8x5	1	7 3/4		M.1E.
			pb7	2	PL 1/2x7 1/2	1	7 3/4		
1			7B2	ONE	W21x62	57	0 1/2		CVN-2
			pa7	6					
			pb7	2					
			pc7	2	PL 1/2x7 1/2	1	7 3/4		
1			7B3	ONE	W21x62	57	0 1/2		CVN-2
			pa7	6					
			pc7	2					

FIELD BOLTS(MECH. GALV.)	48	7/8	A325x2 1/4		
PAIN	PAIN	PER	SPECS.		
MATERIAL	A709	GRADE	50		
HOLES	1 5/16	Ø	U.N.		
ELECTRODES	70	SERIES	-LH		
TOTAL WEIGHT					
REF. DWGS:					

DESIGNER CERTIFICATION

CONTRACTOR APPROVAL
STAMP AND SIGNATURE


PELET'S WELDING, INC.
STEEL FABRICATORS

19 NORTH 12TH AVENUE
COATESVILLE, PA 19320
PHONE: 610-384-4556
FAX: 610-380-0608


MONTGOMERY COUNTY
S.R. 0476 SECTION RES
SEG 0164 OFFS 1055 NB SEG 0165 OFFS 1166 SB
OVER SCHUYLKILL RIVER

S-26793	REF.DWGS. 54, 68 & 79
NEW STRINGERS SPAN 5 - NB	
DWN: RGY DATE: 4-13-08	CKD: WD DATE: 6-27-08
CONTR. NO. 08-004	DRAWING NO. 7


S.R.0476 OVER SCHUYLKILL RIVER

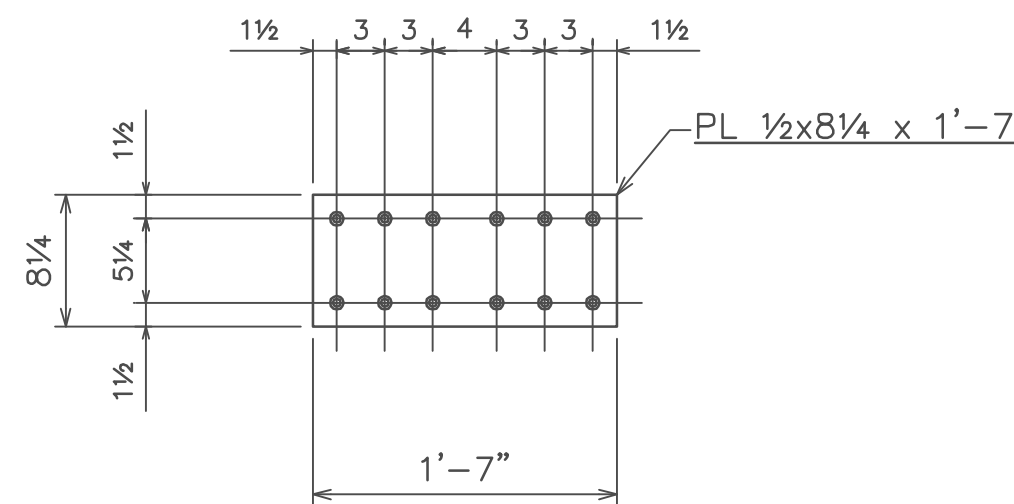

144 - PLATES - 23P1

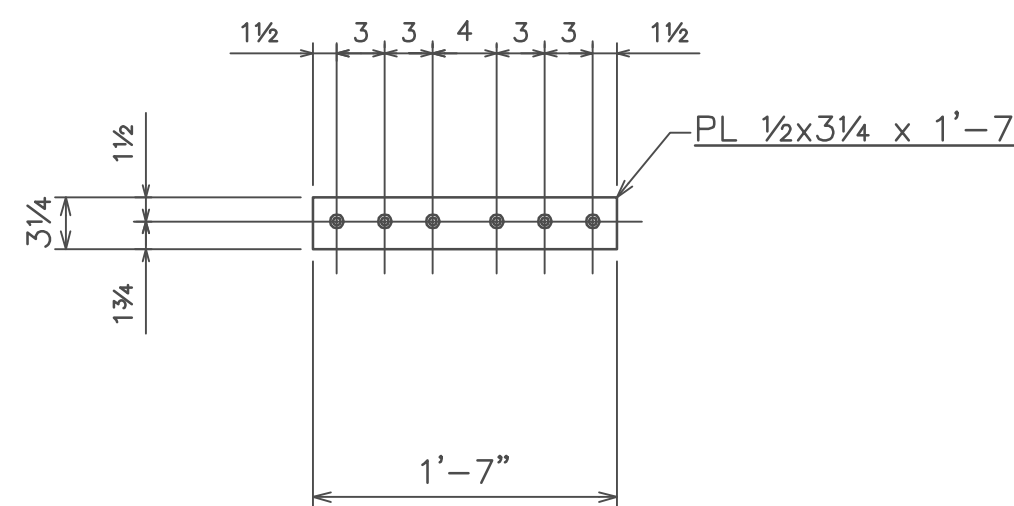

288 - PLATES - 23P2

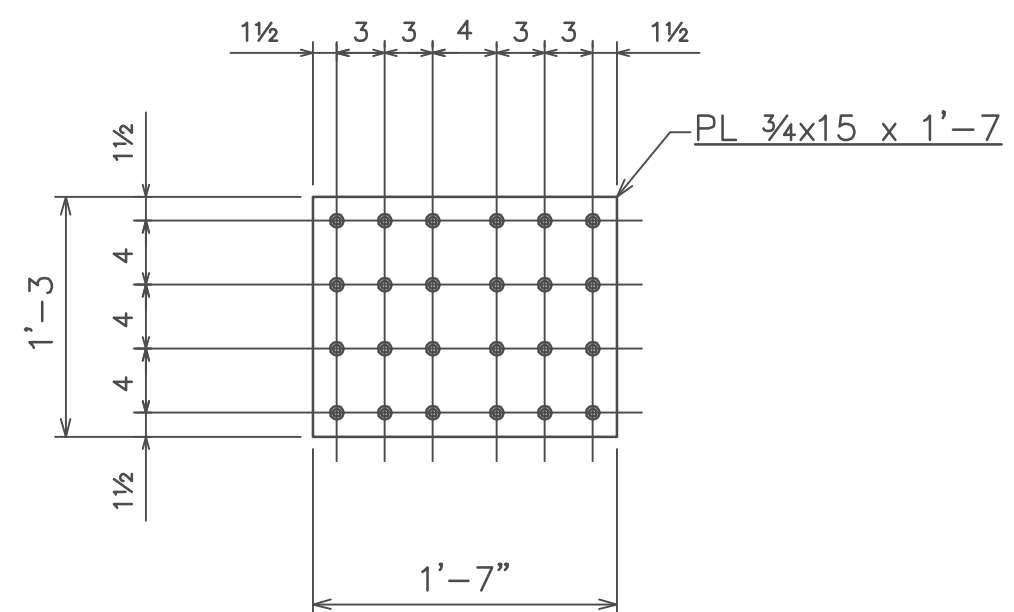

144 - PLATES - 23P3


**SHOP NOTE:
 ALL SPLICES TO BE SUB-DRILLED AND REAMED. MATCH SPLICE
 PLATES 23P1, 23P2 AND 23P3 TO EACH END OF STRINGER BEAMS
 AND EITHER MATCH MARK OR BOLT TO SHIP IN POSITION. SEE
 E2 TO E5 AND E14 FOR FIELD ASSEMBLY OF PIECES.

ALL SPLICE PLATES TO BE MATCH DRILLED TO EXISTING STRINGERS. G.C. TO VERIFY HOLE LOCATIONS OR FIELD DRILL TO MATCH. PLEASE INSTRUCT FABRICATOR HOW TO PROCEED WITH FABRICATION OF THESE PLATES – EITHER AS DETAILED HERE, BLANK ONE SIDE OF SPLICE, OR TOTALLY BLANK FOR FIELD DRILLING.


[illegible]

. MATCH SPLICE OF STRINGER BEAMS POSITION. SEE PIECES.	DESIGNER CERTIFICATION		CONTRACTOR APPROVAL STAMP AND SIGNATURE	
	PELET'S WELDING, INC. <u>STEEL FABRICATORS</u> 19 NORTH 12TH AVENUE COATESVILLE, PA 19320 PHONE: 610-384-4556 FAX: 610-380-0608			
	MONTGOMERY COUNTY S.R. 0476 SECTION RES SEG 0164 OFFS 1055 NB SEG 0165 OFFS 1166 SB OVER SCHUYLKILL RIVER			
	S-26793		REF.DWG. 73	
MISC. DETAILS FOR NB STRINGERS				
DWN: RGY DATE: 4-19-08			CKD: WDD DATE: 7-9-08	
CONTR. NO. 08-004			DRAWING NO. 23	


S.R.0476 OVER SCHUYLKILL RIVER

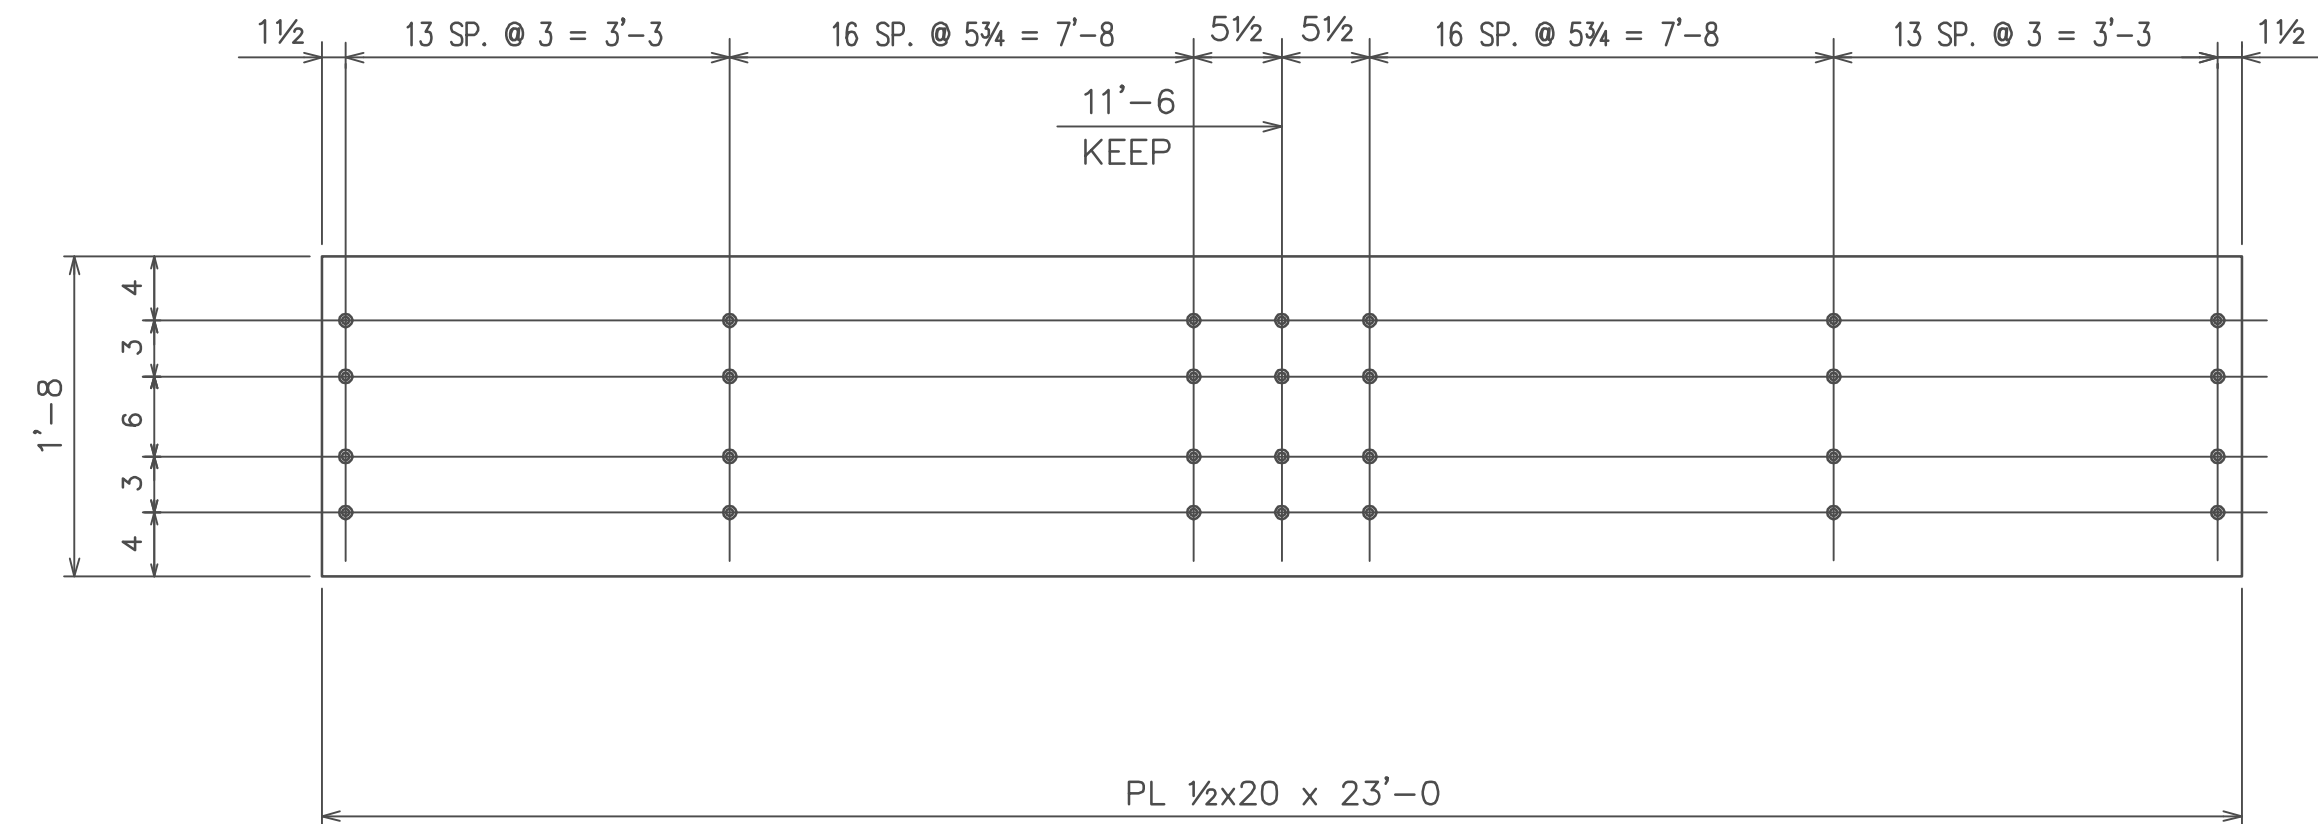

7 - PLATES - 24P1
BOTT. FLG. COVER PLATE
B3 & B4 @ PIER 12

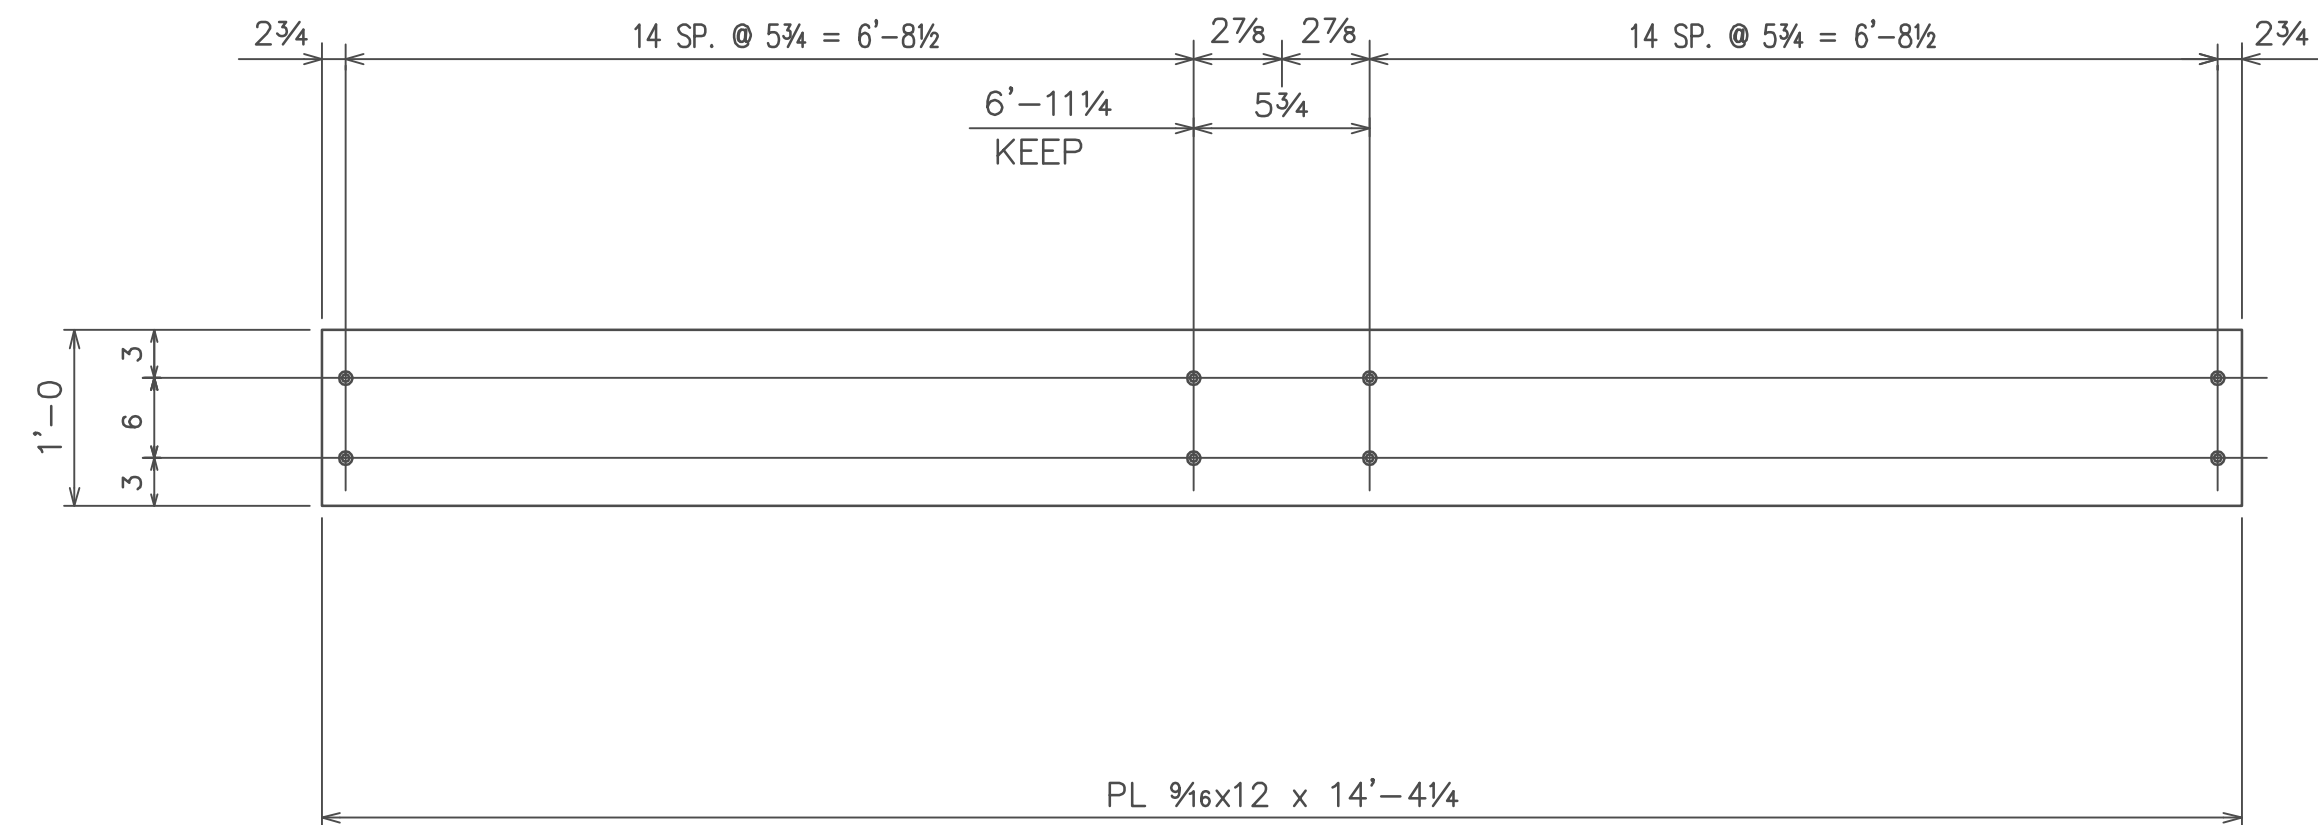

4 - PLATES - 24P2
TOP FLG. COVER PLATE
B3 @ PIER 12

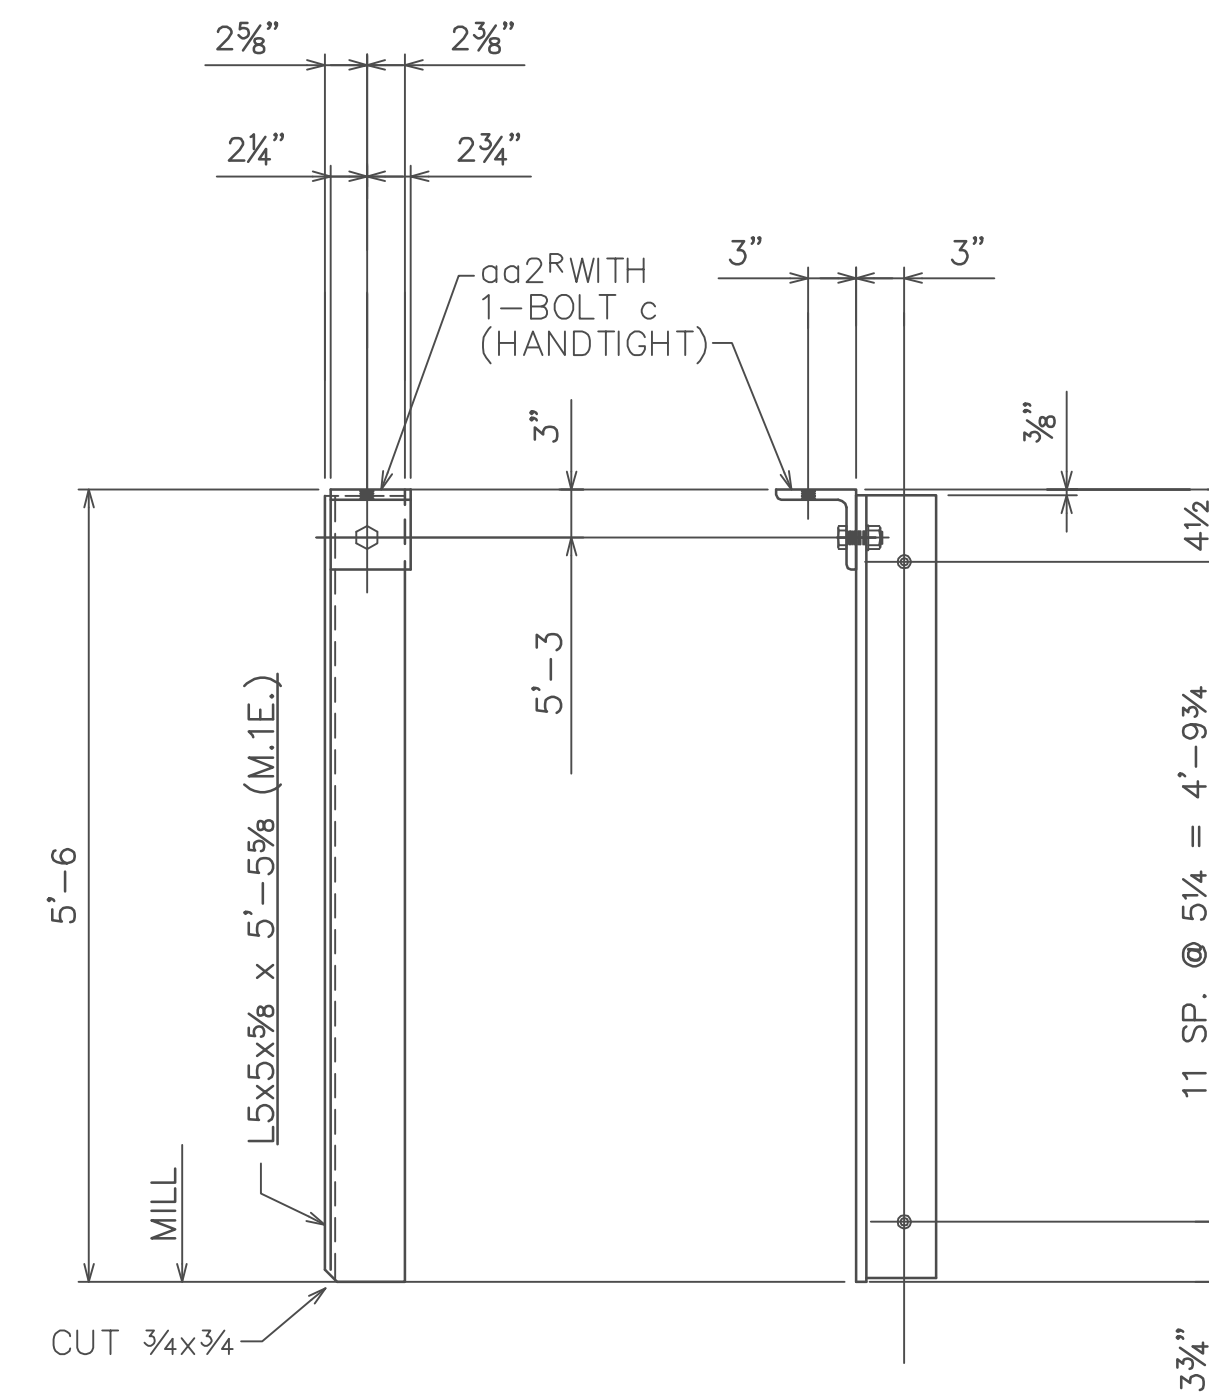

42 - ANGLES - 24A3
TRANSVERSE STIFFENER B3 & B4 - PIER 12

[illegible]

			DESIGNER CERTIFICATION		CONTRACTOR APPROVAL STAMP AND SIGNATURE	
			PELET'S WELDING, INC. <u>STEEL FABRICATORS</u> 19 NORTH 12TH AVENUE COATESVILLE, PA 19320 PHONE: 610-384-4556 FAX: 610-380-0608			
			MONTGOMERY COUNTY S.R. 0476 SECTION RES			
			SEG 0164 OFFS 1055 NB SEG 0165 OFFS 1166 SB OVER SCHUYLKILL RIVER			
			S-26793		REF.DWG. 66, 73	
			GIRDER REPAIRS PIER 12 - NB			
			DWN: RGY DATE: 4-20-08		CKD: WDD DATE: 7-7-08	
NO	DATE	REVISION	CONTR. NO. 08-004		DRAWING NO. 24	

